

Survey For: George Steinke (D.B. 257 PG. 38)

Robert Lengerich (Buyer)


Section 6 S/W 1/4
T-6-S R-6-E
Clay Township
Auglaize County - Ohio

This Survey Recorded In
Survey Book G
Page 457

Reference
Deed Vol. 257
Page 38

Legend


- - R.R. Spike Set
- - Iron Bar Set
- - 6" Steel Post
- ⊠ - Monument Box

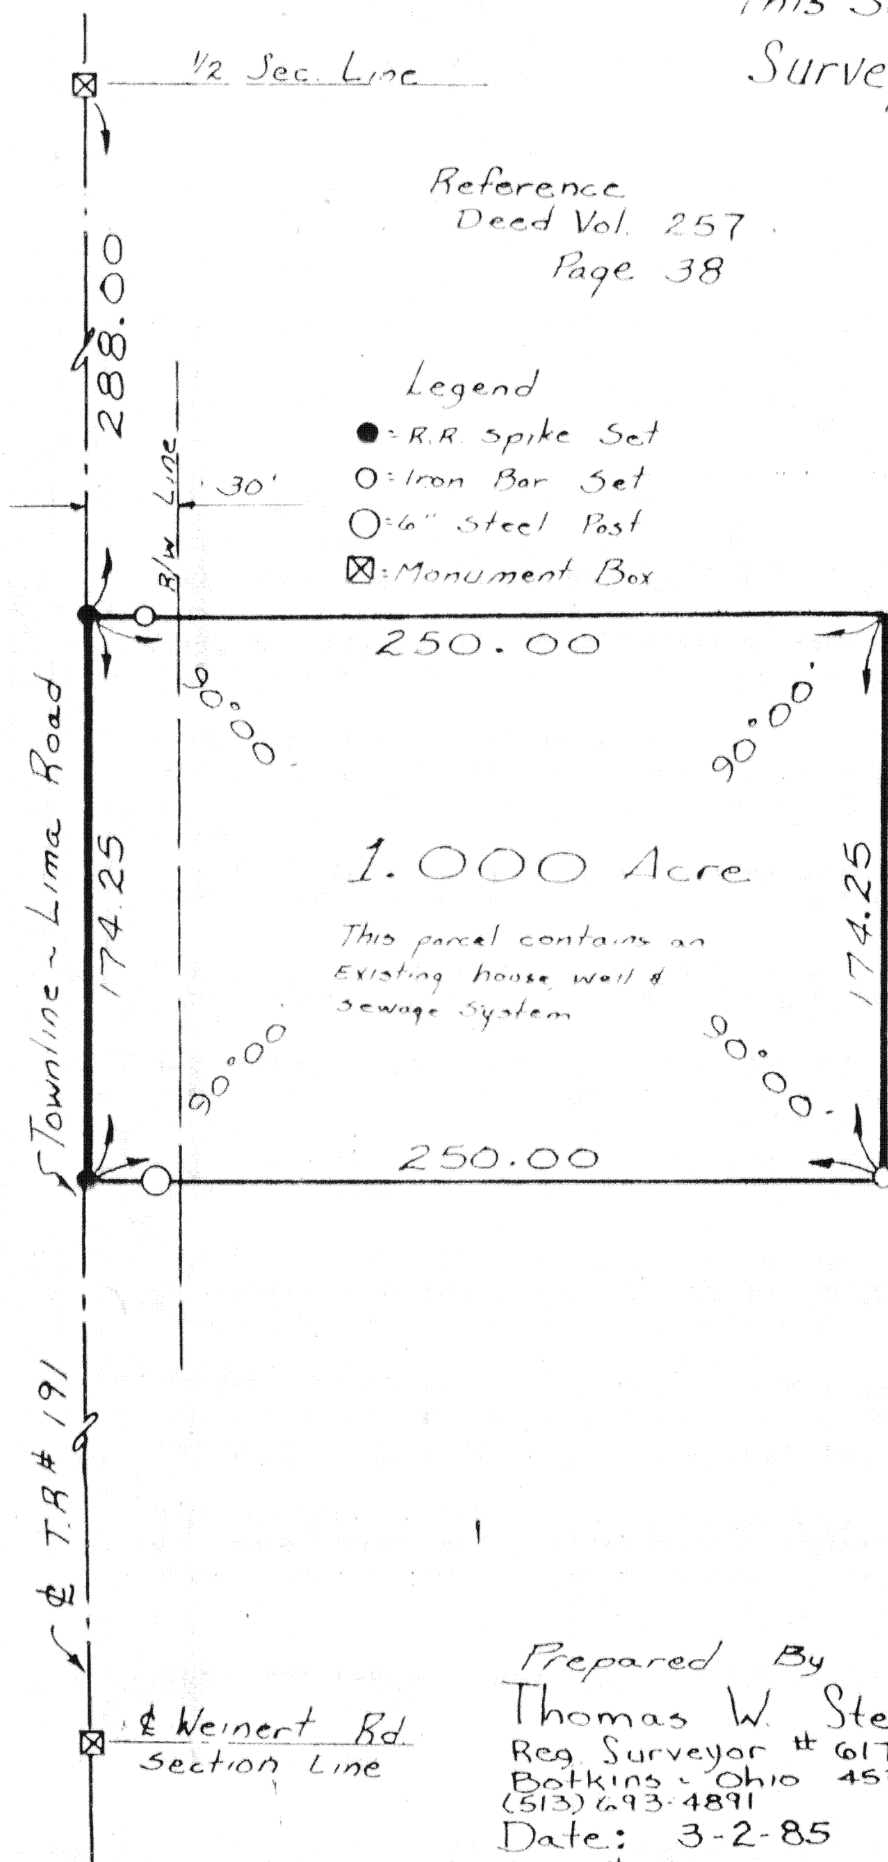

North
Scale 1"=60'

Section 6
Location Plan

SR #33

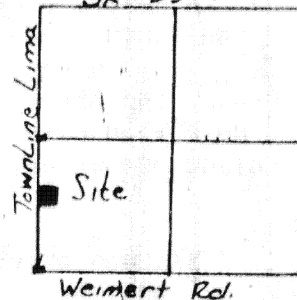

Prepared By

Thomas W. Steinke
Reg. Surveyor # 6177
Batkins, Ohio 45306
(513) 693-4891

Date: 3-2-85

File # 2-20-85

Scale: 1"=60'



DESCRIPTION OF 1.000 ACRE

GEORGE and JUDITH STEINKE

Being 1.000 Acre located in the southwest quarter of Section 6, Town 6 South, Range 17 East, Clay Township, Auglaize County, Ohio and being further described as follows:

Commencing at an Auglaize County monument box located at the north west corner of the southwest quarter of Section 6, also being the northwest corner of lands described in Deed Vol 257 Page 38;

Thence south along the west line of Section 6 and the centerline of Townline-Lima Road, a distance of 288.00 feet to a railroad spike and the PLACE OF BEGINNING for the parcel herein described:

Thence continuing south along said centerline and section line, a distance of 174.25 feet to a railroad spike;

Thence east with an interior angle to this parcel of $90^{\circ} 00'$, a distance of 250.00 feet to an iron bar set;

Thence north with an interior angle to this parcel of $90^{\circ} 00'$, a distance of 174.25 feet to a point;

Thence west with an interior angle to this parcel of $90^{\circ} 00'$, a distance of 250.00 feet to a railroad spike and the PLACE OF BEGINNING.

Containing in all 1.000 Acre and being subject to all legal easements and rights-of-way of record.

Survey and description prepared by Thomas W. Steinke, Registered Surveyor # 6177, this 2nd day of March, 1985

Survey recorded in Survey Book G Page 457 of the Auglaize County Survey Records