


Survey For:
Mark Rasneor

Section 30 Town 5-South Range 4-East
Noble Township
Auglaize County
Ohio


✱ R.R. Spike Fd
✱ Iron Pipe Fd
○ Iron Bar Set
● P.K. Nail Set
✱ Monument Bar

Section Line

NE Cor
NW Qtr
Sec 30

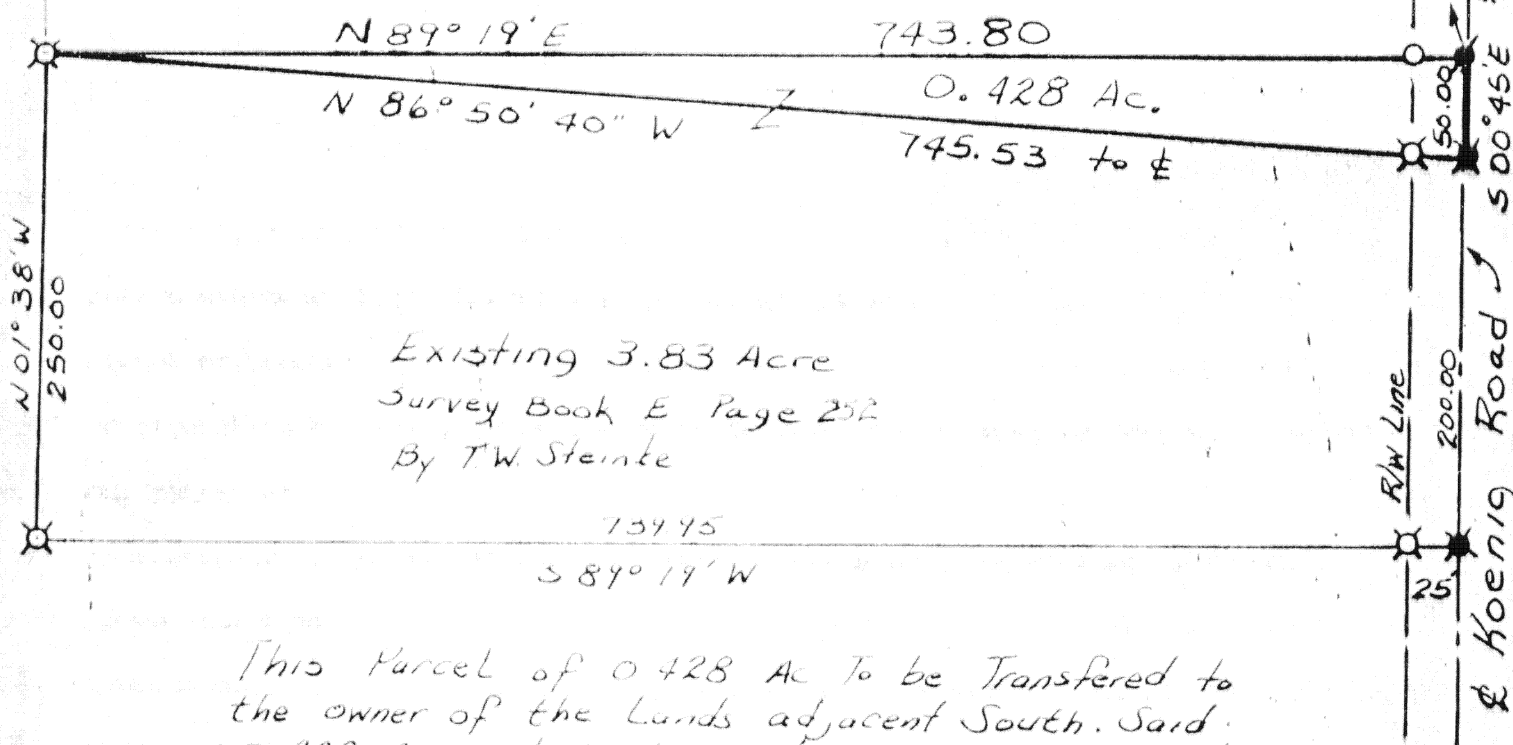

This Parcel of 0.428 Ac To be Transferred to
the owner of the Lands adjacent South. Said
0.428 Ac Not to be used as an individual
Building Site

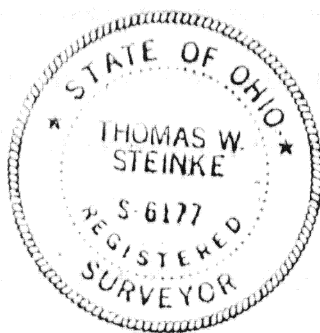

Scale: 1" = 100'

Date: March 6, 1985

Prepared By

Thomas W. Steinke
P.O. Box 14
Botkins, Ohio 45306

Thomas W Steinke

6464

6464

DESCRIPTION OF 0.428 ACRES FOR MARK RASNEOR

Being 0.428 Acre located in the north/west quarter of Section 30, Town 5-South, Range 4-East, Noble Township, Auglaize County, Ohio and being further described as follows:

Commencing at a Monument box located at the north/east corner of the north/west quarter of Section 30;

Thence South 00 degrees 45 minutes East along the centerline of Koenig Road and the north/south half section line of Section 30, a distance of 227.48 feet to a P.K. Nail and the PLACE OF BEGINNING for the parcel herein described;

Thence continuing South 00 degrees 45 minutes East along said centerline and section line, a distance of 50.00 feet to a railroad spike;

Thence North 86 degrees 50 minutes 40 seconds West, a distance of 745.53 feet to an iron pipe;

Thence North 89 degrees 19 minutes East, a distance of 743.80 feet to the PLACE OF BEGINNING.

Containing in all 0.428 Acres and being subject to all legal easements and rights-of-way of record

Survey and description prepared by Thomas W. Steinke, Registered Land Surveyor

6177, this 6th day of March, 1985