


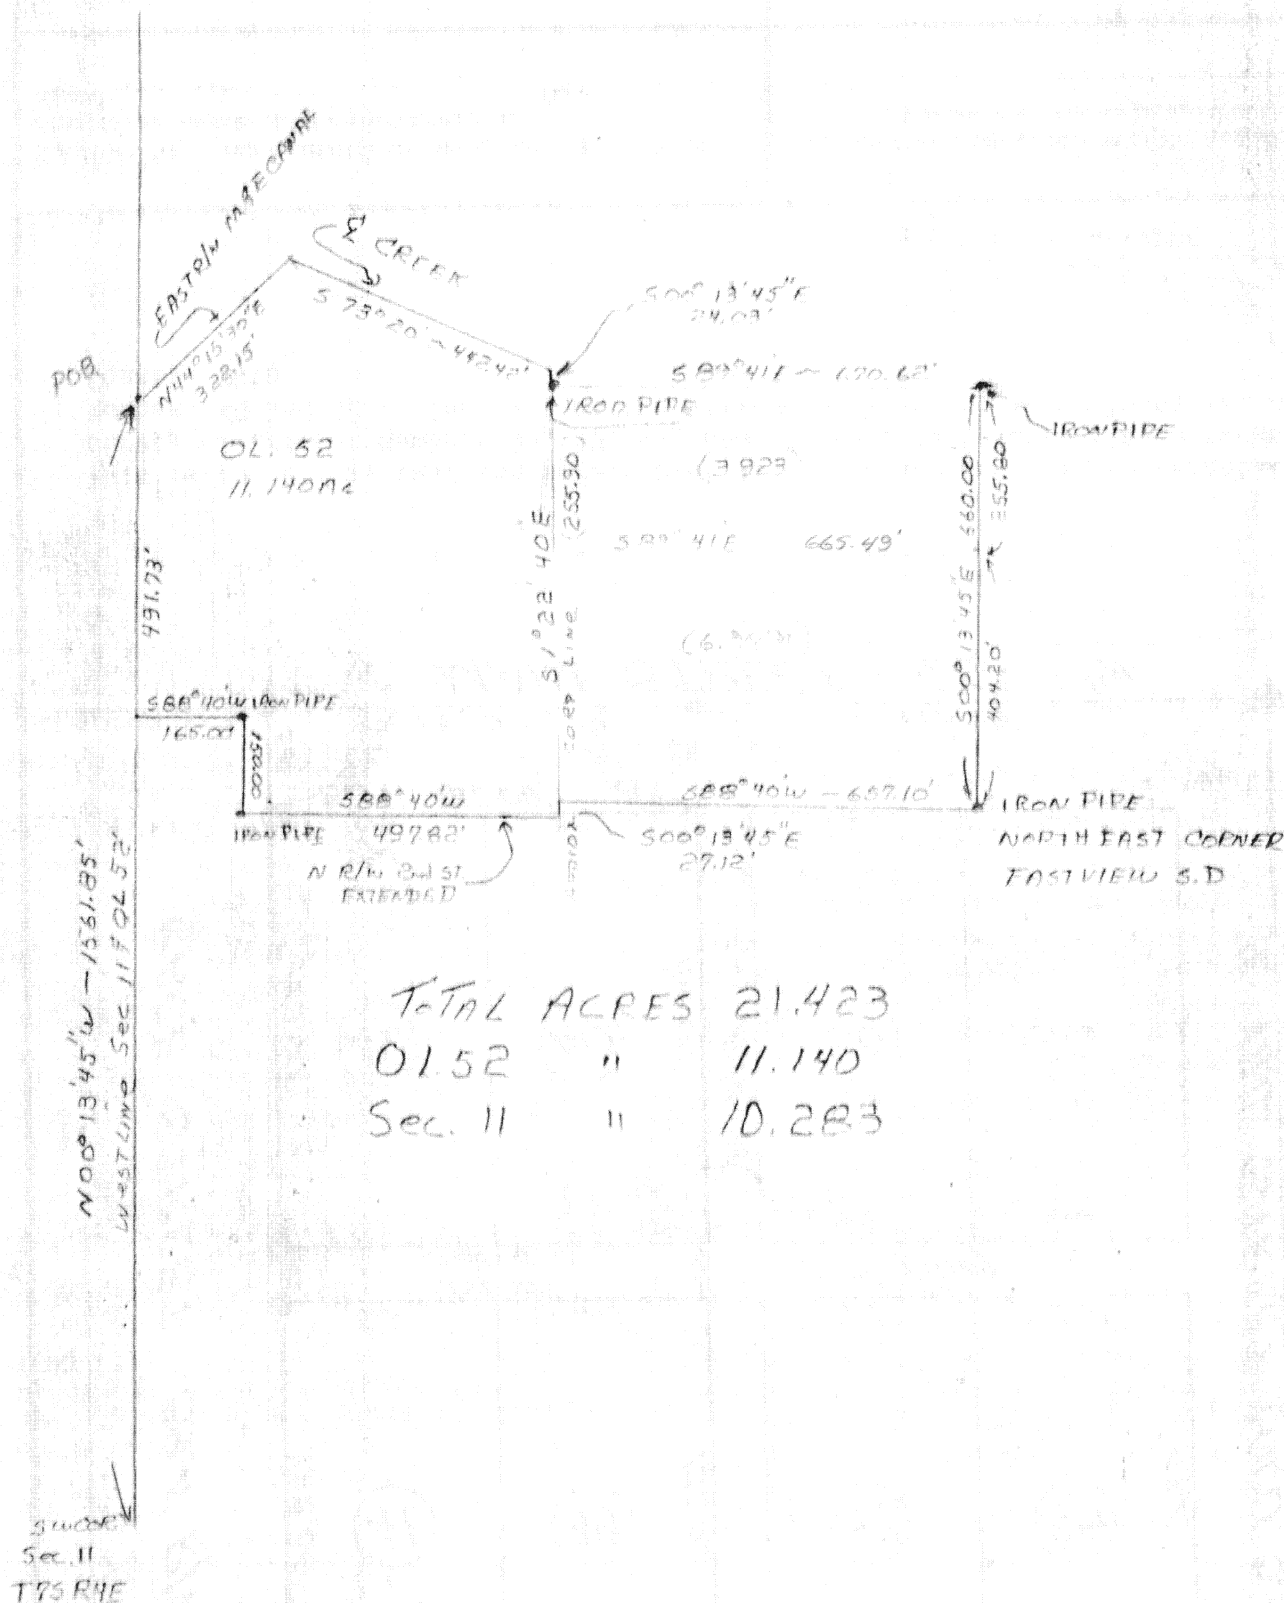

Scale:



REDRAWN FROM DESCRIPTION CONTRACT VOL 12 Pg 9
DEED " 255 " 236
" 262 " 229

Signature by a representative of the County Health Dept.
denotes compliance with Health Regulations.

Signed: _____ Date: _____

Signature by a representative of the Auglaize County Regional
Planning Commission denotes approval of this plat.

Signed: _____ Date: _____

Signature by a representative of City with 3 mile limit juris-
diction or Twp. Trustees or Village with zoning jurisdiction
denotes approval of this plat. Signed: _____

for political S. D. of: _____ Date: _____

Signature by a representative of the County Engineer's Dept.
denotes that this plat meets tax map plat requirements.

Signed: _____ Date: _____

THOMAS W. STEINKE
SURVEYOR # 6177

6481

Client BREMEN/LSI, INC
County AUGLAIZE Twp. GERMAN Sec. 11 & 10
Drawn by DC (MAY 1983) Scale 1" = 300' Drwg. No. 62-962
Checked by _____ Date JAN. 1981
Sheet _____ of _____ 6481 (T 7 S R 4 E)