
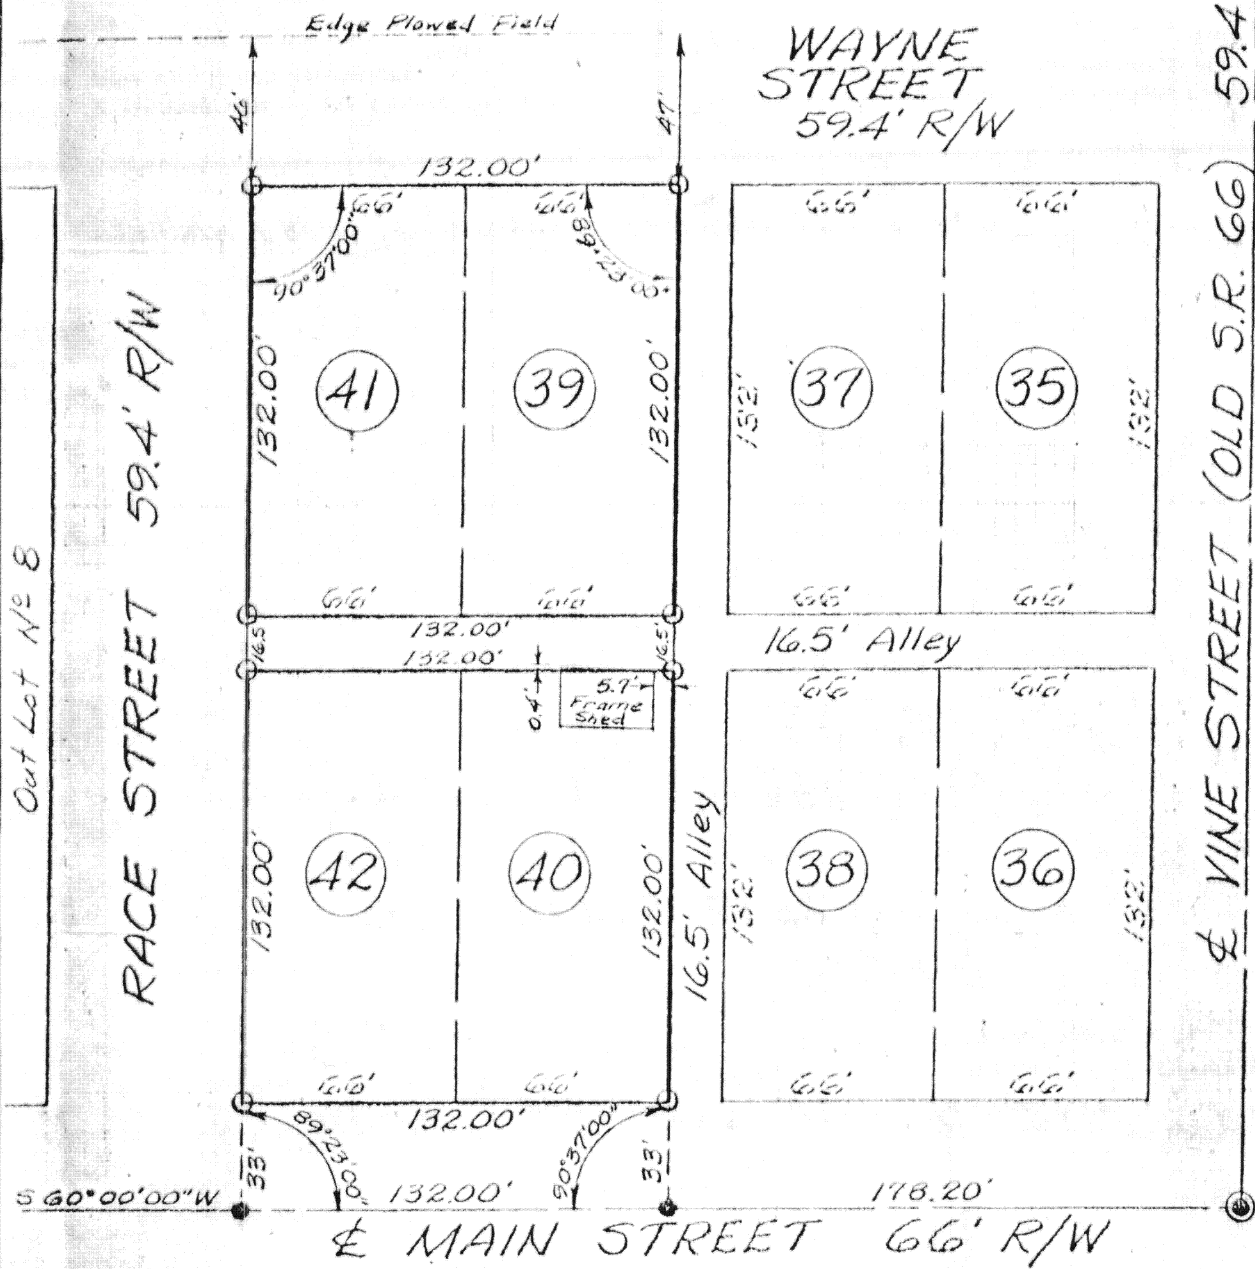


LEGEND

- - Iron Pipe (Set)
- - P.K. Nail (Set)
- ⊙ - P.K. Nail & Shiner (Found)

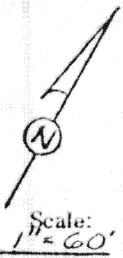

This is to certify that the hereon plat is a true and accurate representation of a survey of all Lot Numbers 39, 40, 41, and 42 and a 16.5 foot alley Northwest of Lot Numbers 40 and 42 in the plat of the Village of Kossuth, Salem Township, Auglaize County, Ohio.

J. A. Frederick
 Registered Surveyor No. 6622

Signature by a representative of the County Health Dept. denotes compliance with Health Regulations.
 Signed: _____ Date: _____

Signature by a representative of the Auglaize County Regional Planning Commission denotes approval of this plat.
 Signed: _____ Date: _____

Signature by a representative of City with 3 mile limit jurisdiction or Twp. Trustees or Village with zoning jurisdiction denotes approval of this plat. Signed: _____ Date: _____
 for political S. D. of: _____

Signature by a representative of the County Engineer's Dept. denotes that this plat meets tax map plat requirements.
 Signed: _____ Date: _____

6482

Client Harold Sunderland
 County Auglaize Twp. Salem Sec. 25
 Drawn by J. A. Frederick Scale 1" = 60' Drwg. No. _____
 Checked by T. A. Matzger Date April 19, 1985
 Sheet 1 of 1 6482 (T 4 S; R 4 E)



311 EAST MARKET, LIMA, OHIO 45801

Kossuth,

PROJECT HAROLD SUNDERLAND COUNTY ANGLAIZE SECTION _____
PARTY CHIEF FREDERICK, CLAY, CONLEY DATE APRIL 10, 1985 NO. _____ OF _____ SHEETS
SUBJECT OF THIS SHEET ALLEY VACATION SURVEY

