

Hwy. 507A, SAWIES

Found
TOWN RD. 130


SEC. 4

SEC. 9, T-6-S, R-8-E.

AUD.PARC. No. 12928 (MAP)

MORRIS ESTATE
56.5 ACRES (Vol. 136, Pg. 379)
(54.148 AC. REMAIN)

SEC ALSO Vol. 10, Pg. 262
PROBATE CASE NO. 84-PR-315
(PARCEL 2)

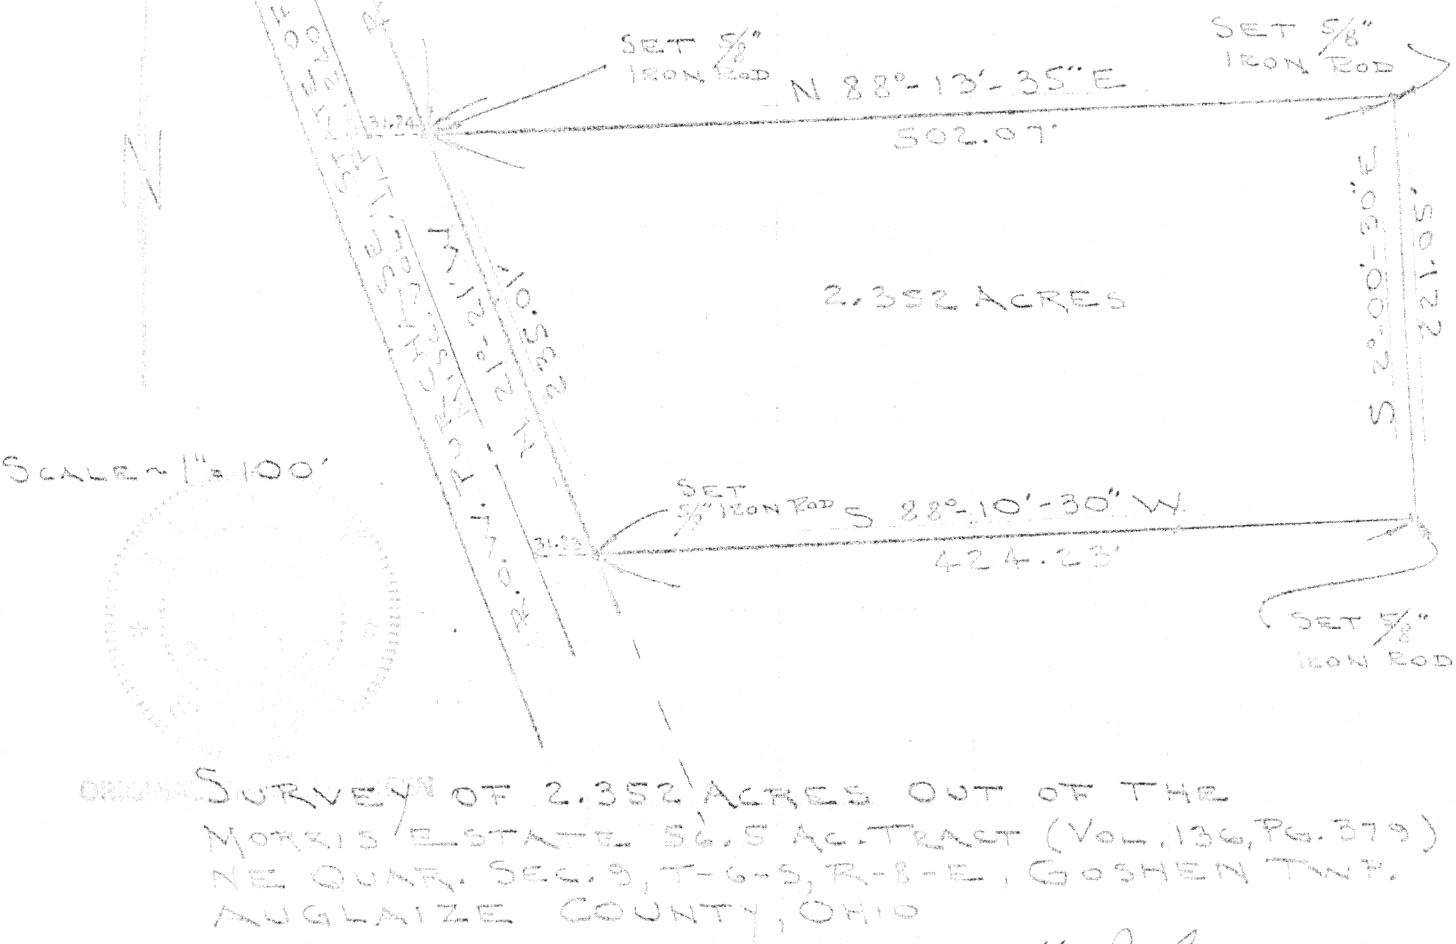

Jerry L. [Signature]
3-26-85

6484

R/W MON. 2 STA. 66+00

8484

L-1245-S

Lee Surveyors & Engineers

Farm Surveys • Lot Surveys • Topography • Subdivisions • Construction Layout

355 EAST SANDUSKY AVENUE
BELLEFONTAINE, OHIO 43311

(513) 583-5780

CLAYTON M. LEE, P.S.
JEFFREY I. LEE, P.S.

MORRIS ESTATE (2.352 ACRES)

Lying in the northeast quarter of Section 9, T-6-S, R-8-E, Goshen Township, Auglaize County, Ohio.

Being out of that 56.5 acre tract deeded and described in Volume 136, Page 579 of the Auglaize County Records of Deeds. ALSO: See Volume 10, Page 262, Probate Case No. 84-PR-315 (Parcel 2), being more particularly described as follows:

Beginning at a 5/8" iron rod set on the east line of State Route 33, a distance southerly along said east line (30 feet easterly from the center-line of said highway) of 483.54 feet from a 'PK' nail found on the center-line of Township Road 130 (North line of Section 9).

THENCE, N 88°-13'-35" E, a distance of 502.07 feet to a 5/8" iron rod (Set).

THENCE, S 2°-00'-30" E, a distance of 221.05 feet to a 5/8" iron rod (Set).


THENCE, S 88°-10'-30" W, a distance of 424.23 feet to a 5/8" iron rod set on the east right-of-way line of U.S. Route 33.

THENCE, with said east right-of-way line (R.O.W. Purchase, Miscellaneous Volume 1, Page 240), N 21°-21' W, a distance of 235.01 feet to the point of beginning.

Containing 2.352 acres.

Prepared by:

Clayton M. Lee
Clayton M. Lee
Registered Surveyor No. 6181
March 28, 1985

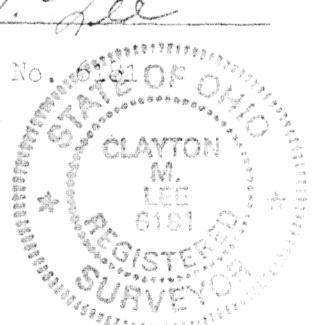

ORIGINAL STAMP / 1985

L-1245