



THIS PLAT IS RECORDED IN SURVEY BOOK G, PG. 501,
IN THE AUGLAIZE COUNTY ENGINEERS OFFICE.

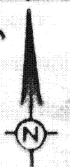


Scale:
1"=60'

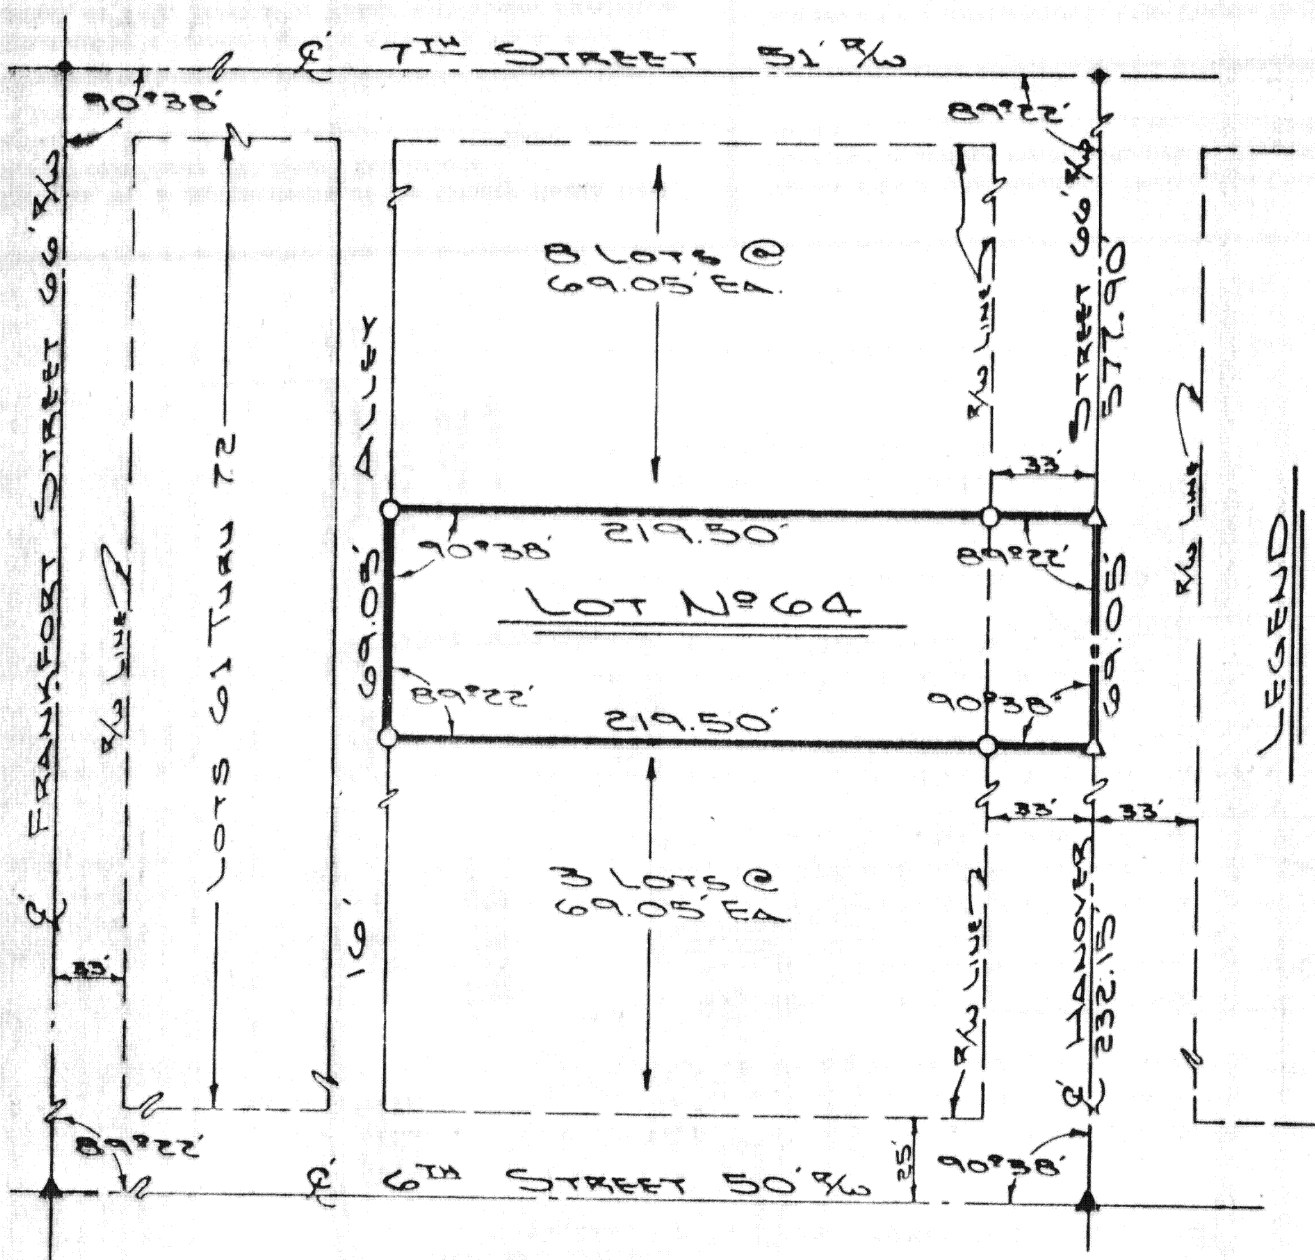

044.
LEGEND
IRON PIN SET
K.K. SPINE FOUND
K.K. SPINE SET
K.K. NAIL FOUND

SURVEY OF
LOT NO. 64, BLOCK "E"

VILLAGE OF MINSTER, JACKSON
TOWNSHIP, AUGLAIZE COUNTY, OHIO

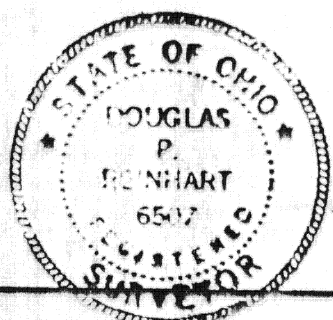

ATTEST: Douglas P. Reinhart
DOUG REINHART
REG. SURVEYOR NO. 6507
REG. ENGINEER NO. 44670

Signature by a representative of the County Health Dept.
denotes compliance with Health Regulations.
Signed: _____ Date: _____

Signature by a representative of the Auglaize County Regional
Planning Commission denotes approval of this plat.
Signed: _____ Date: _____

Signature by a representative of City with 3 mile limit juris-
diction or Twp. Trustees or Village with zoning jurisdiction
denotes approval of this plat. Signed: _____
for political S. D. of: _____ Date: _____

Signature by a representative of the County Engineer's Dept.
denotes that this plat meets tax map plat requirements.
Signed: _____ Date: _____

6501

Client MINSTER MACHINE CO.
County AUGLAIZE Twp. JACKSON Sec. 27
Drawn by J. SAWYER, P.E. Scale 1"=60' Drwg. No. _____
Checked by _____ Date JAN. 1985
Sheet 1 of 1 G501 (T 7 S; R 4 E)