


City of St. Marys ~ Ohio
Auglaize County

St. Marys Senior Villa Ltd. →
Deed Vol. 265 Pg. 790

Beginning Bearing based upon
Direction as call for in D.B. 265 Pg. 790

Robert & Linda Kuck
Deed of Fiduciary
Vol. 7 Pg. 484

⊗ - Iron Pin or Pipe Fd.
○ - Iron Pin Set

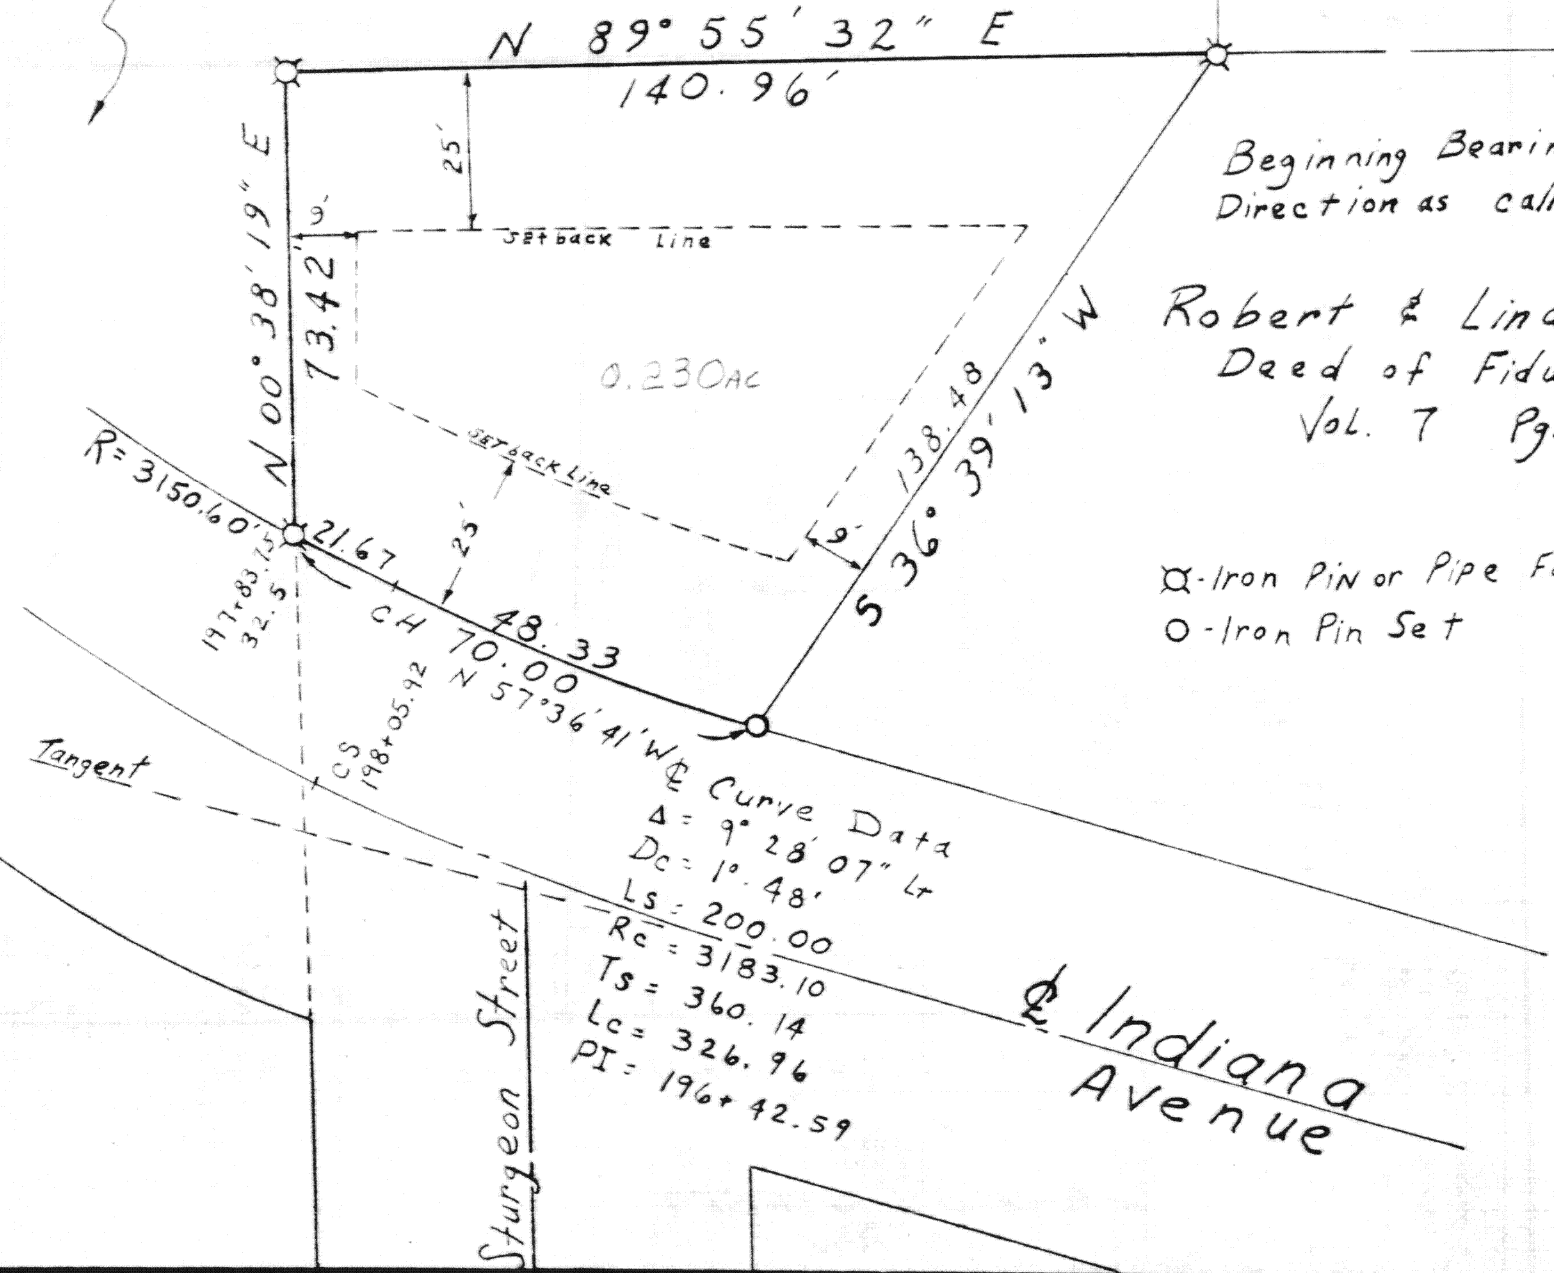

Scale:
1" = 30'



Signature by a representative of the County Health Dept.
denotes compliance with Health Regulations.
Signed: _____ Date: _____

Signature by a representative of the Auglaize County Regional
Planning Commission denotes approval of this plat.
Signed: _____ Date: _____

Signature by a representative of City with 3 mile limit juris-
diction or Twp. Trustees or Village with zoning jurisdiction
denotes approval of this plat. Signed: _____ Date: _____

Signature by a representative of the County Engineer's Dept.
denotes that this plat meets tax map plat requirements.
Signed: _____ Date: _____

SURVEY BY
THOMAS W. STEINKE "GTT"
BOTWIN, OHIO
0513

Client: ROBERT KUCK II
County: AUGLAIZE Twp. ST. MARYS Sec. 4
Drawn by: HARRIS (5-29-85) Scale: 1" = 30' Draw. No. _____
Checked by: _____ Date: MAY 1985
Sheet 1 of 1 0513 (T 6 S; R 4 E)