


Survey in NE 1/4 Sec. 27
T4S-R5E Logan Twp.
Allen Co., Ohio

The following described parcel of land is situated in the Northeast quarter Section twenty-seven, Township four South - Range five East, Logan Township, Auglaize County, Ohio, and is more particularly described as follows:

Commencing at a IR nail found at the intersection of the centerline of Township Road 218 with State Route 198; thence North eighty-nine degrees thirty minutes West (N89°30'W) (from prior survey) one thousand six hundred one and sixty-four hundredths (1601.64) feet to a Railroad spike found at the PLACE OF BEGINNING; thence South zero degrees thirty minutes zero seconds West (S0°30'00"W) two hundred (200.00) feet to an Iron pin found; thence North eighty-nine degrees thirty minutes zero seconds West (N89°30'00"W) two hundred ninety (290.00) feet to a 1/2" re rod set; thence North twenty-three degrees fifty-five minutes sixteen seconds East (N23°55'16"E) (passing through a 1/2" re rod set at two hundred fourteen and fifty-four hundredths (214.54) feet) two hundred thirty-seven and thirty-five hundredths (237.35) feet to the curved centerline of Township Road 218; thence on a curve to the left not tangent to the preceding course Chord bearing South eighty-one degrees forty-four minutes four seconds East (S81°44'04"E) Chord Length one hundred thirty one and seventy one hundredths (131.71) feet to the P.C. of the curve; thence South eighty-nine degrees thirty minutes East (S89°30'E) sixty-five and fifteen hundredths (65.15) feet to the place of beginning containing one and fifteen hundredths (1.15) acres, more or less, subject to local highway and all easements and restrictions of record.

All 1/2" re rods set and called for above are topped with a plastic Permapark cap stamped: LS 5772.


This description and plat represents a survey made under my supervision on June 1st, 1984, and all markers set and called for above are in place.

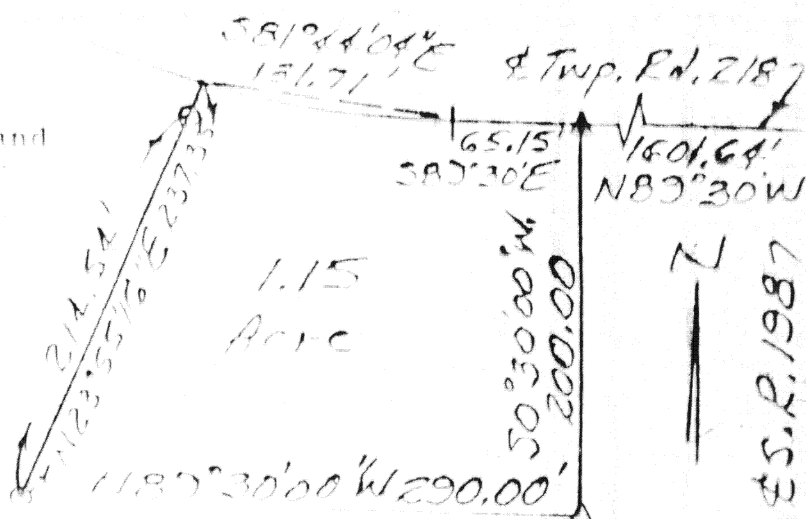

LEGEND

- ▲ Railroad Spike Found
- Iron Pin Found
- 1/2" Nail Found
- 1/2" Rod w/Permapark Cap Set

George E. Woolley

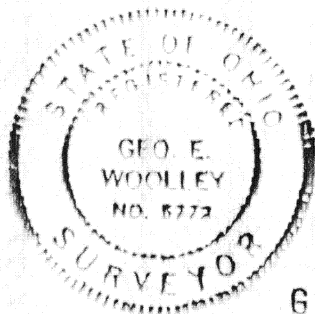

6517

ACCURATE LAND SURVEYS INC.			
Franklin Place			
DESIGNED BY	DATE	DRAWN BY	DATE
J. W. W.	6-1-84	J. W. W.	6-1-84
SCALE	APP'D	DRAWN BY	
1" = 100'			

6517