


LUICK and MORRISSEY, INC.  
CONSULTING ENGINEERS & SURVEYORS  
LIMA, OHIO 45005  
TELEPHONE 228-1735 - AREA CODE 419  
2807 CHAPEL HILL DRIVE

CLIENT *Marion Build to Ralph Stuebgen*  
COUNTY *Auglaize* TOWNSHIP *Duck Creek*  
SECTION *Wapakoneta Ohio* LOT NO. *2001, Pt*  
SUBDIVISION *Vaubel* 2002  
DATE *4-25-85* COMPUTED BY *2005*  
SHEET NO *1* OF *1*

• = iron pin or pipe  
Deed Ref

*Walnut 66.0' Wide*

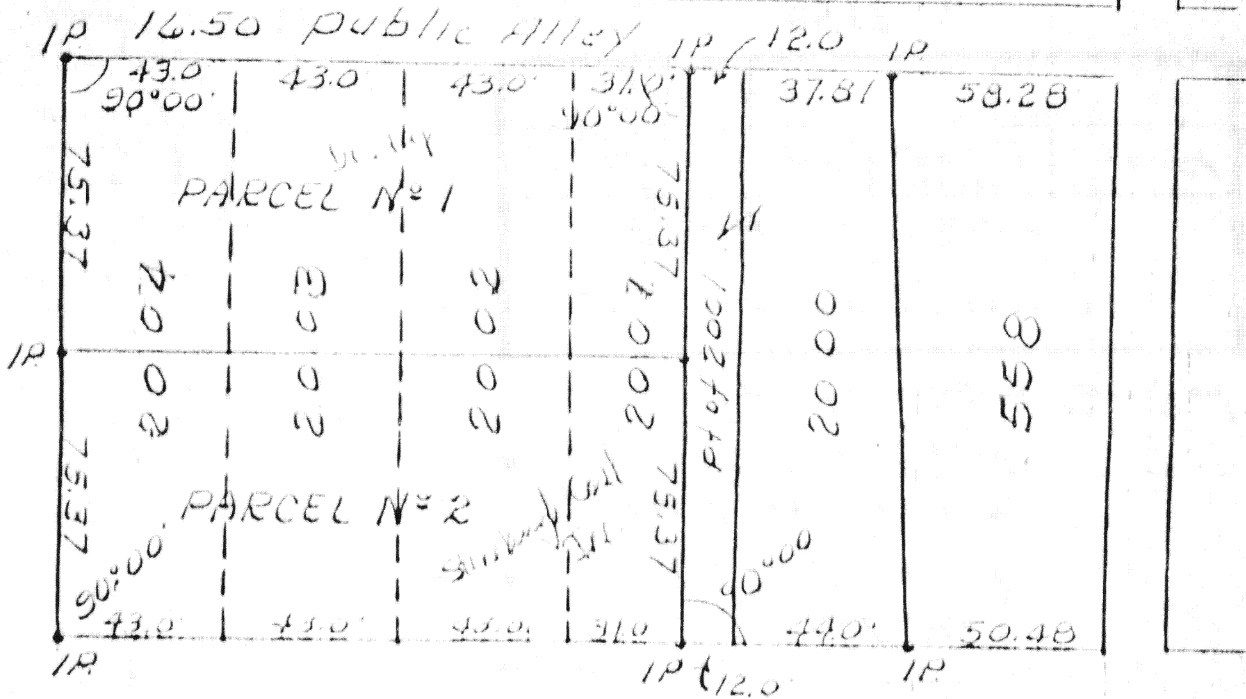

Scale:  
1"=50'

*Benton Street 66.0' Wide*

DESCRIPTION  
PARCEL NO. 1

Being the north half of Inlots No. 2002, 2003 and 2004 and also the north half of thirty-one (31) feet off the west side of Inlot 2001 in Vaubel Subdivision to the City of Wapakoneta, Auglaize County, Ohio.

DESCRIPTION  
PARCEL NO. 2

Being the south half of Inlots No. 2002, 2003 and 2004 and also the south half of thirty-one (31) feet off the west side of Inlot 2001 in Vaubel Subdivision to the City of Wapakoneta, Auglaize County, Ohio.