


SURVEY OF 70' OFF THE SOUTH END OF LOT N<sup>o</sup> 26 & 70' OFF THE SOUTH END OF 3' OFF THE EAST SIDE OF LOT N<sup>o</sup> 25, IN THE VEENFLIET'S SUB. OF OUT LOTS N<sup>o</sup> 122 & 123, TO THE CITY OF ST. MARYS, COUNTY OF AUGLAIZE, STATE OF OHIO.



Scale:


1"=50'

COLUMBIA STREET (66' W)

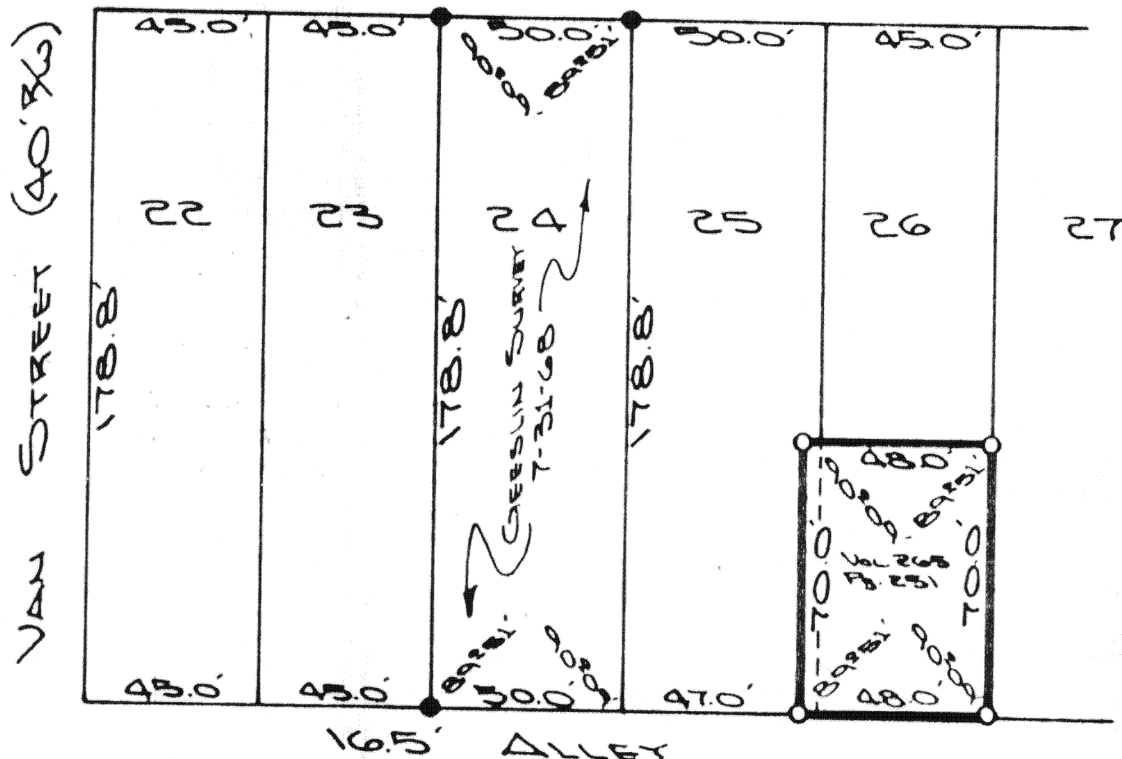

LEGEND  
● IRON PIPE FOUND  
○ IRON PIN SET

THE ABOVE SURVEY IS BASED ON THE SURVEY OF LOT N<sup>o</sup> 24 BY GORDON L. GEESLIN, PROFESSIONAL SURVEYOR N<sup>o</sup> 5372, DATED JULY 31<sup>st</sup>, 1968. SEE ST. MARYS CITY ENGRS. RECORDS. THIS PLAT IS RECORDED IN SURVEY BOOK G, PAGE 523, AT THE AUGLAIZE COUNTY ENGINEER'S OFFICE.

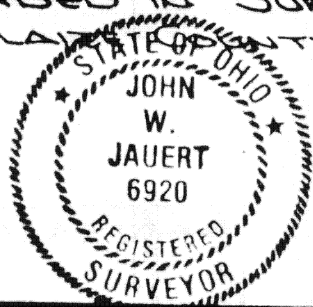

ATTEST: John W. Jauert  
JOHN W. JAUERT  
PROFESSIONAL SURVEYOR N<sup>o</sup> 6920

Signature by a representative of the County Health Dept. denotes compliance with Health Regulations.  
Signed: \_\_\_\_\_ Date: \_\_\_\_\_

Signature by a representative of the Auglaize County Regional Planning Commission denotes approval of this plat.  
Signed: \_\_\_\_\_ Date: \_\_\_\_\_

Signature by a representative of City with 3 mile limit jurisdiction or Twp. Trustees or Village with zoning jurisdiction denotes approval of this plat. Signed: \_\_\_\_\_ Date: \_\_\_\_\_  
for political S. D. of: \_\_\_\_\_

Signature by a representative of the County Engineer's Dept. denotes that this plat meets tax map plat requirements.  
Signed: \_\_\_\_\_ Date: \_\_\_\_\_

8523

Client JUDY WING  
County AUGLAIZE Twp. ST. MARYS Sec. 2  
Drawn by J. JAUERT Scale 1"=50' Drwg. No. 85-129  
Checked by \_\_\_\_\_ Date 7-7-85  
Sheet 1 of 1 523 (T & S. R. & E.)