



SURVEY OF LOT N^o 701, EXCEPT
A STRIP 8' IN WIDTH OFF THE
ENTIRE WEST SIDE, IN THE SELTZER'S
ADDITION TO THE CITY OF WAPAKONETA,
AUGLAIZE COUNTY, OHIO.

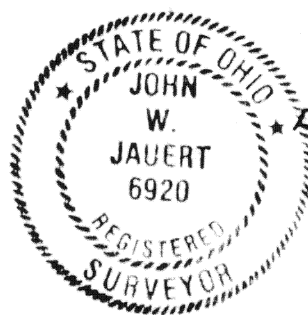

Scale:

1"=50'

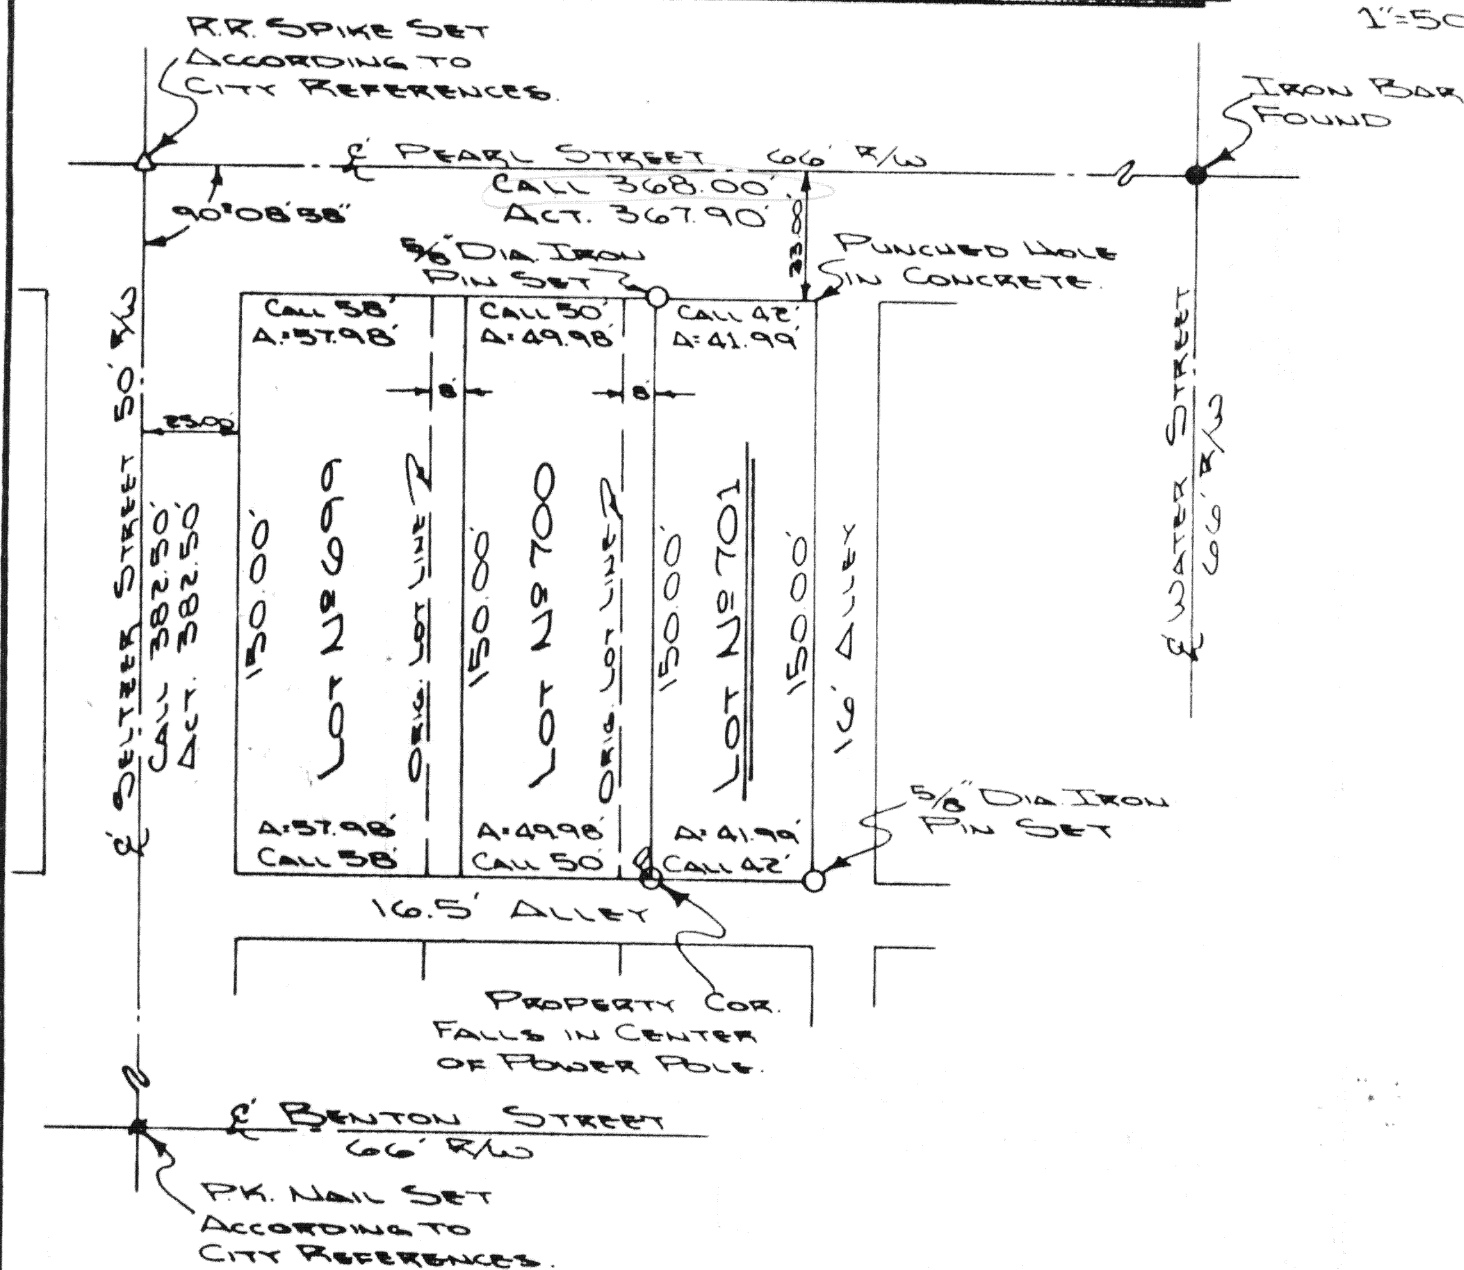

ATTEST: *John W. Jauert*
JOHN W. JAUBERT
PROFESSIONAL SURVEYOR
N^o 6920

THIS PLAT IS RECORDED IN SURVEY BOOK 6, PAGE 529, IN
THE AUGLAIZE COUNTY ENGINEER'S OFFICE.

Signature by a representative of the County Health Dept.
denotes compliance with Health Regulations.
Signed: _____ Date: _____

Signature by a representative of the Auglaize County Regional
Planning Commission denotes approval of this plat.
Signed: _____ Date: _____

Signature by a representative of City with 3 mile limit juris-
diction or Twp. Trustees or Village with zoning jurisdiction
denotes approval of this plat. Signed: _____
for political S. D. of: _____ Date: _____

Signature by a representative of the County Engineer's Dept.
denotes that this plat meets tax map plat requirements.
Signed: _____ Date: _____

6529

Client KEVIN OEN
County AUGLAIZE Twp. Duchouquet Sec.
Drawn by J. JAUBERT Scale 1"=50' Drwg. No. 85-131
Checked by _____ Date 7-25-85
Sheet 1 of 1 6529 (T 5 S; R 6 E)