

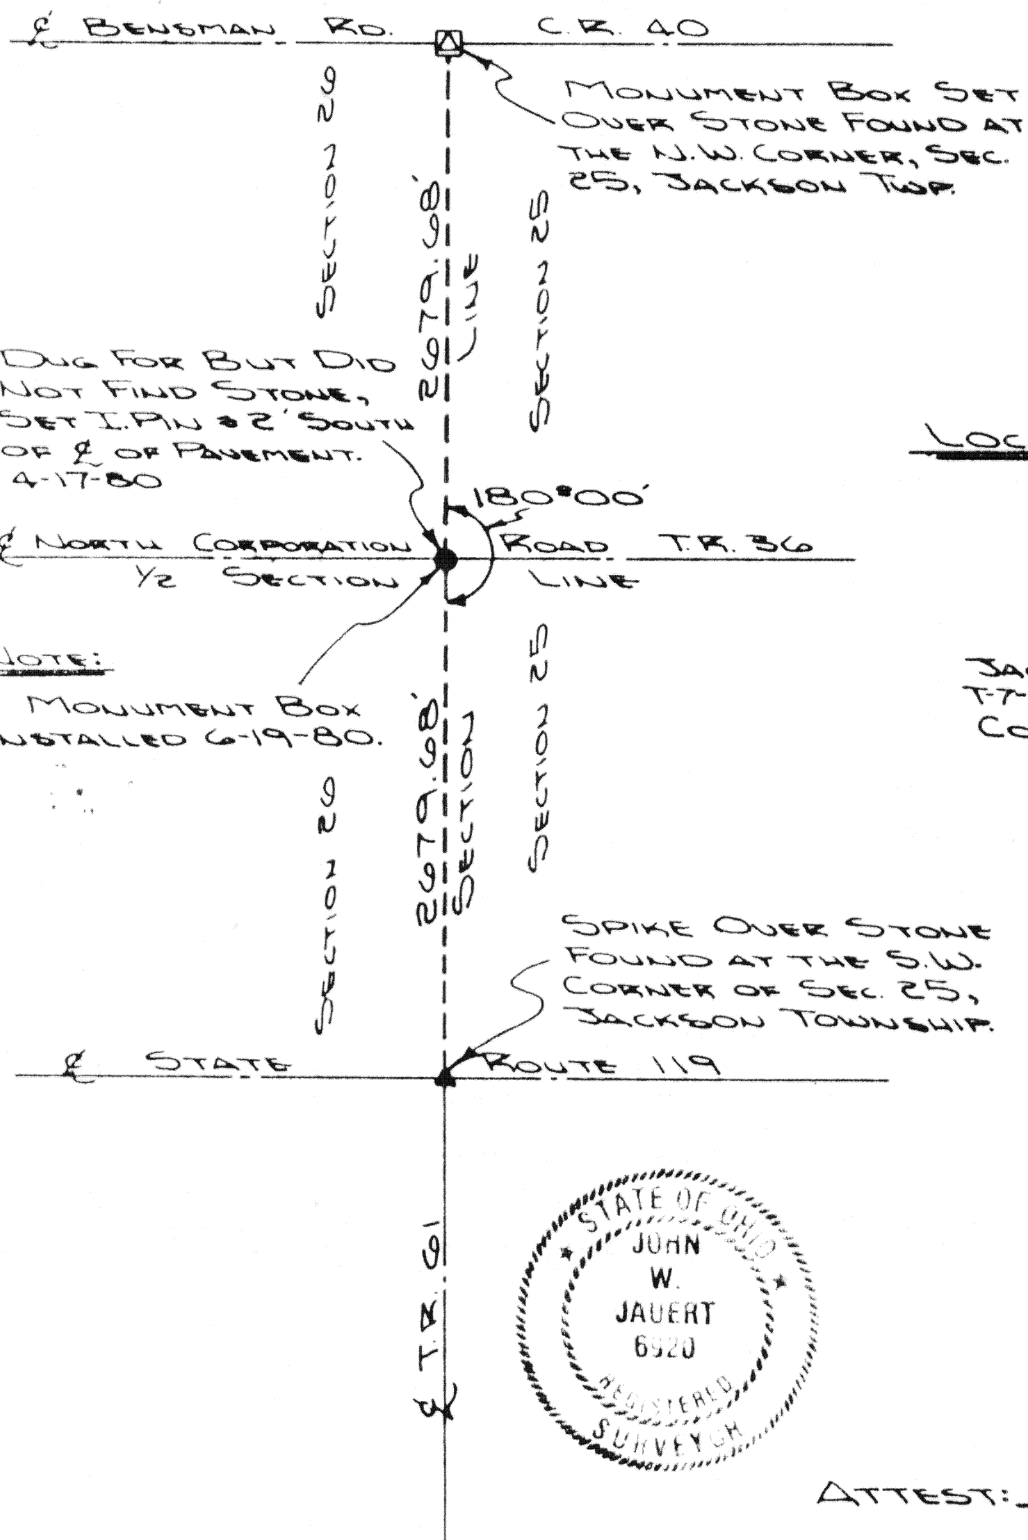



THIS PLAT IS RECORDED IN SURVEY BOOK 2, PAGE 538,
IN THE AUGLAIZE COUNTY ENGINEER'S OFFICE.

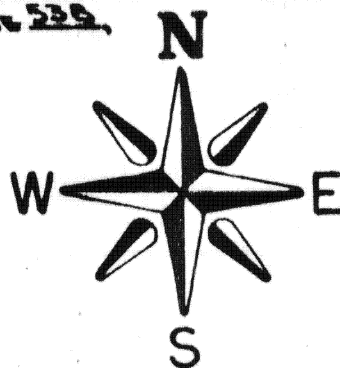

LOCATION PLAN

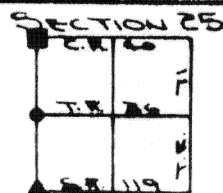

JACKSON TOWNSHIP
T-7-S, R-4-E, AUGLAIZE
COUNTY, OHIO

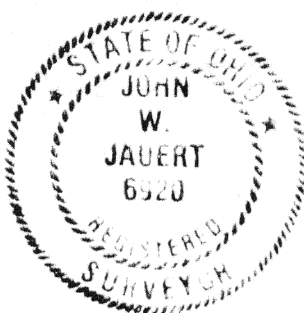

ATTEST: *John W. Jauert*
JOHN W. JAUBERT
PROFESSIONAL SURVEYOR
N 6920

Signature by a representative of the County Health Dept.
denotes compliance with Health Regulations.

Signed: _____ Date: _____

Signature by a representative of the Auglaize County Regional
Planning Commission denotes approval of this plat.

Signed: _____ Date: _____

Signature by a representative of City with 3 mile limit juris-
diction or Twp. Trustees or Village with zoning jurisdiction
denotes approval of this plat. Signed: _____
for political S. D. of: _____ Date: _____

Signature by a representative of the County Engineer's Dept.
denotes that this plat meets tax map plat requirements.

Signed: _____ Date: _____

6538

Client AUGLAIZE COUNTY
County AUGLAIZE Twp. JACKSON Sec. 25
Drawn by J. JAUBERT Scale 1"=60' Drwg. No. _____
Checked by _____ Date 8-13-85
Sheet 1 of 1 6538 (T 4 S; R 7 E)