



THIS PLAT IS RECORDED IN SURVEY BOOK G, PAGE 541, IN THE AUGLAIZE COUNTY ENGINEER'S OFFICE.

SURVEY OF LOT NO 108 IN THE ATKINSON'S ADDITION TO THE VILLAGE OF WAYNESFIELD, AUGLAIZE COUNTY, OHIO.

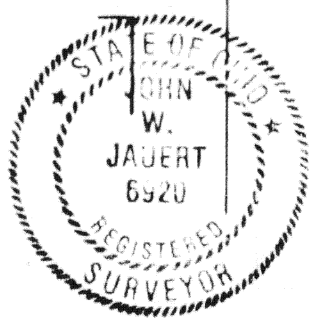

Scale: 1"=60'

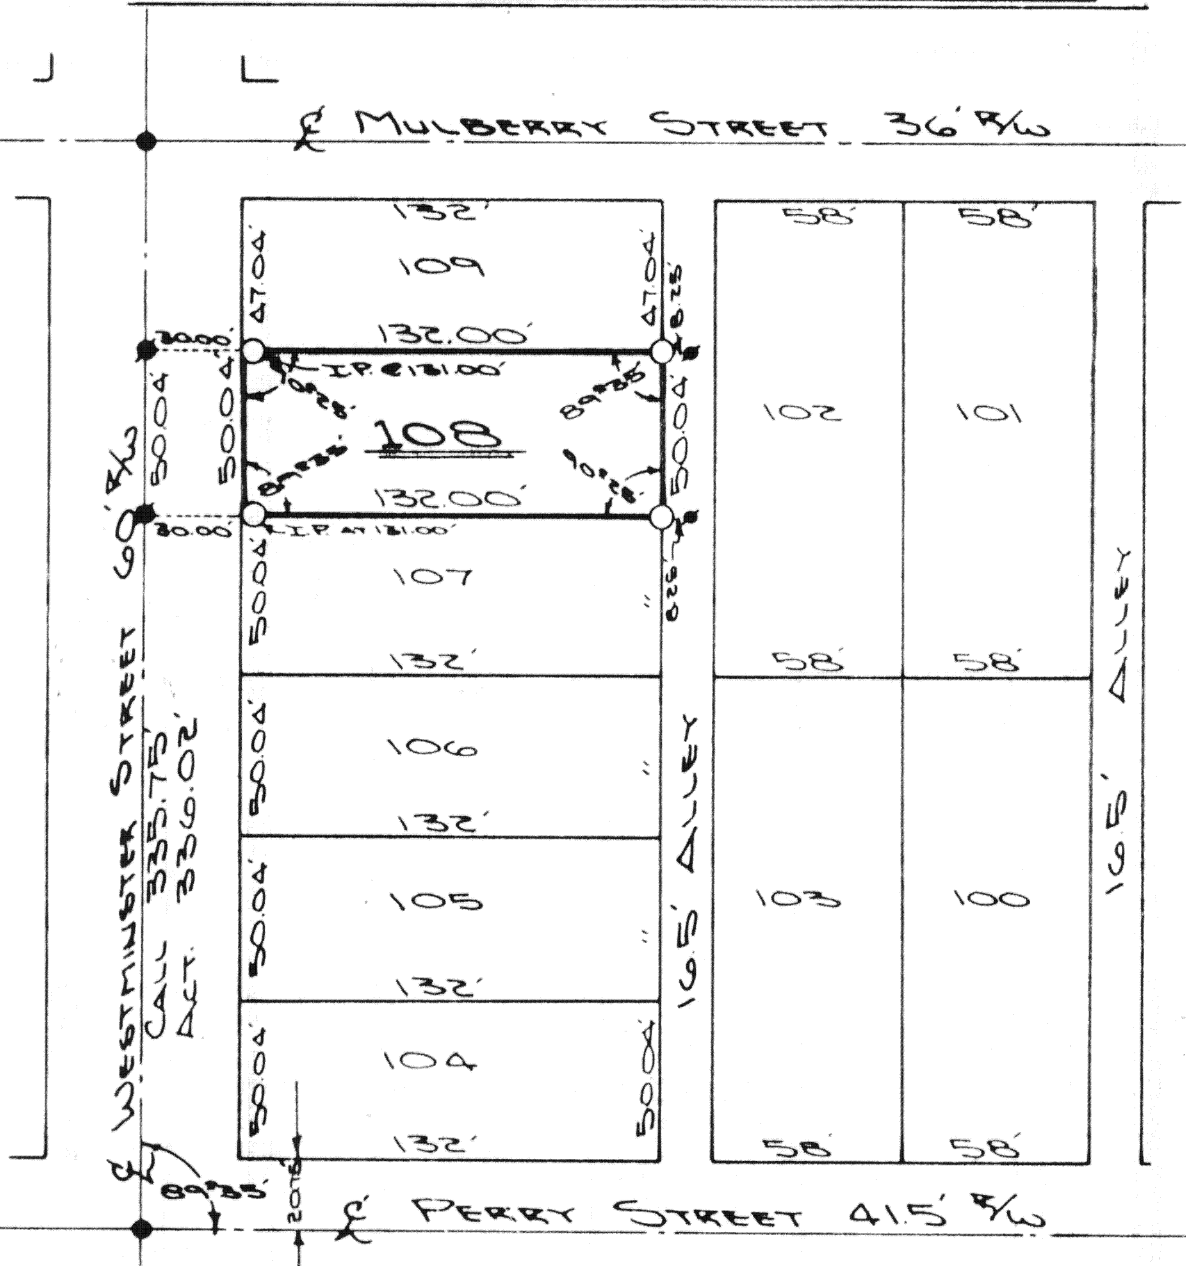

ATTEST: *[Signature]*
JOHN W. JAUBERT
PROFESSIONAL SURVEYOR NO 6920

- LEGEND**
- 3/8" IRON PIN SET
 - P.K. NAIL FOUND
 - P.K. NAIL SET

Signature by a representative of the County Health Dept. denotes compliance with Health Regulations.
Signed: _____ Date: _____

Signature by a representative of the Auglaize County Regional Planning Commission denotes approval of this plat.
Signed: _____ Date: _____

Signature by a representative of City with 3 mile limit jurisdiction or Twp. Trustees or Village with zoning jurisdiction denotes approval of this plat. Signed: _____ Date: _____
for political S. D. of: _____

Signature by a representative of the County Engineer's Dept. denotes that this plat meets tax map plat requirements.
Signed: _____ Date: _____

Client HAROLD MONGOLD
County AUGLAIZE Twp. WAYNE Sec. 17
Drawn by J. JAUBERT Scale 1"=60' Drwg. No 85-133
Checked by _____ Date AUG 26TH 1985
Sheet 2 of 1