



THIS PLAT IS RECORDED IN SURVEY BOOK G, PAGE 542, IN THE AUGLAIZE COUNTY ENGINEER'S OFFICE.

SURVEY OF LOT N^o 2 OF THE ORIGINAL PLAT OF THE VILLAGE OF WAYNESFIELD, AUGLAIZE COUNTY, OHIO.

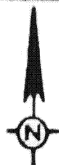


Scale:

1"=60'

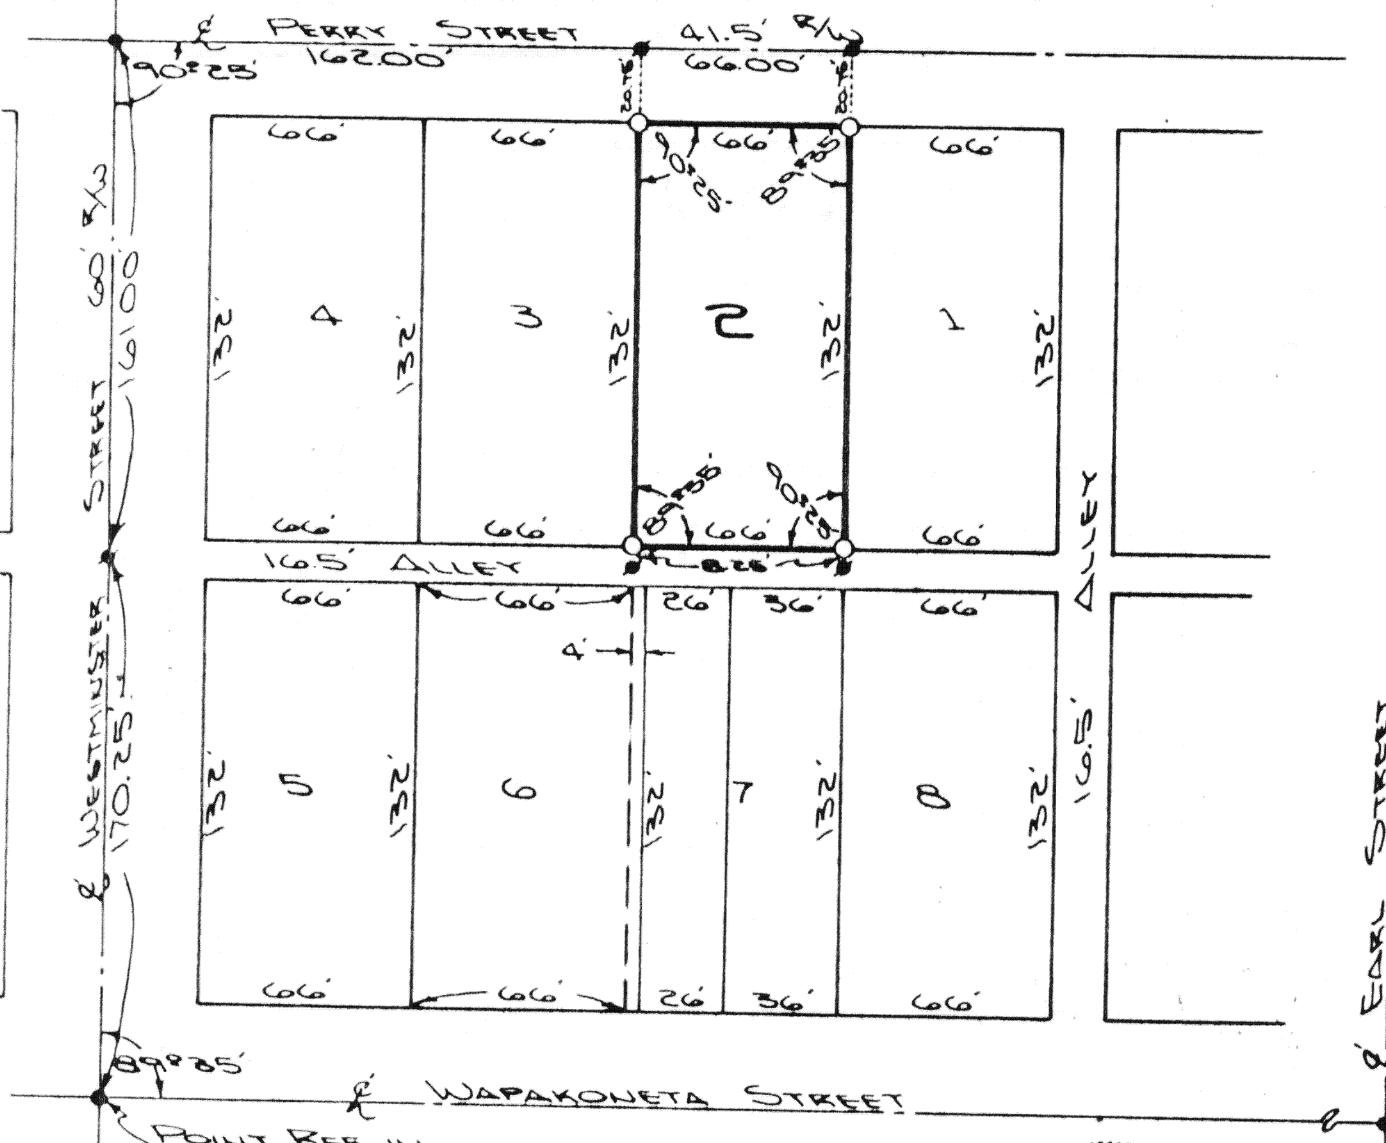

LEGEND

- 3/8" DIA. IRON PIN SET
- P.K. NAIL SET
- P.K. NAIL FOUND

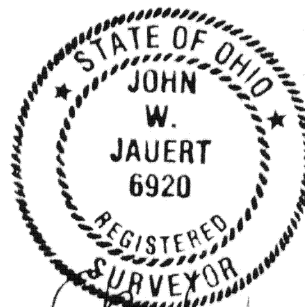

ATTEST: John W. Jauert
JOHN W. JAUERT
PROFESSIONAL SURVEYOR N^o 6920

Signature by a representative of the County Health Dept.
denotes compliance with Health Regulations.

Signed: _____ Date: _____

Signature by a representative of the Auglaize County Regional
Planning Commission denotes approval of this plat.

Signed: _____ Date: _____

Signature by a representative of City with 3 mile limit juris-
diction or Twp. Trustees or Village with zoning jurisdiction
denotes approval of this plat. Signed: _____
for political S. D. of: _____ Date: _____

Signature by a representative of the County Engineer's Dept.
denotes that this plat meets tax map plat requirements.

Signed: _____ Date: _____

Client FRITE WEBB
County AUGLAIZE Twp. WAYNE Sec. 17
Drawn by J. JAUERT Scale 1"=60' Drwg. No. 85-133
Checked by _____ Date AUG. 23rd 1988
Sheet 1 of 1 6542 (T. 5 S.; R. 8 E.)

6542