




Scale: 1"=66'

FISHER
Vol 242 P. 870


ALL BEARINGS ASSUMED

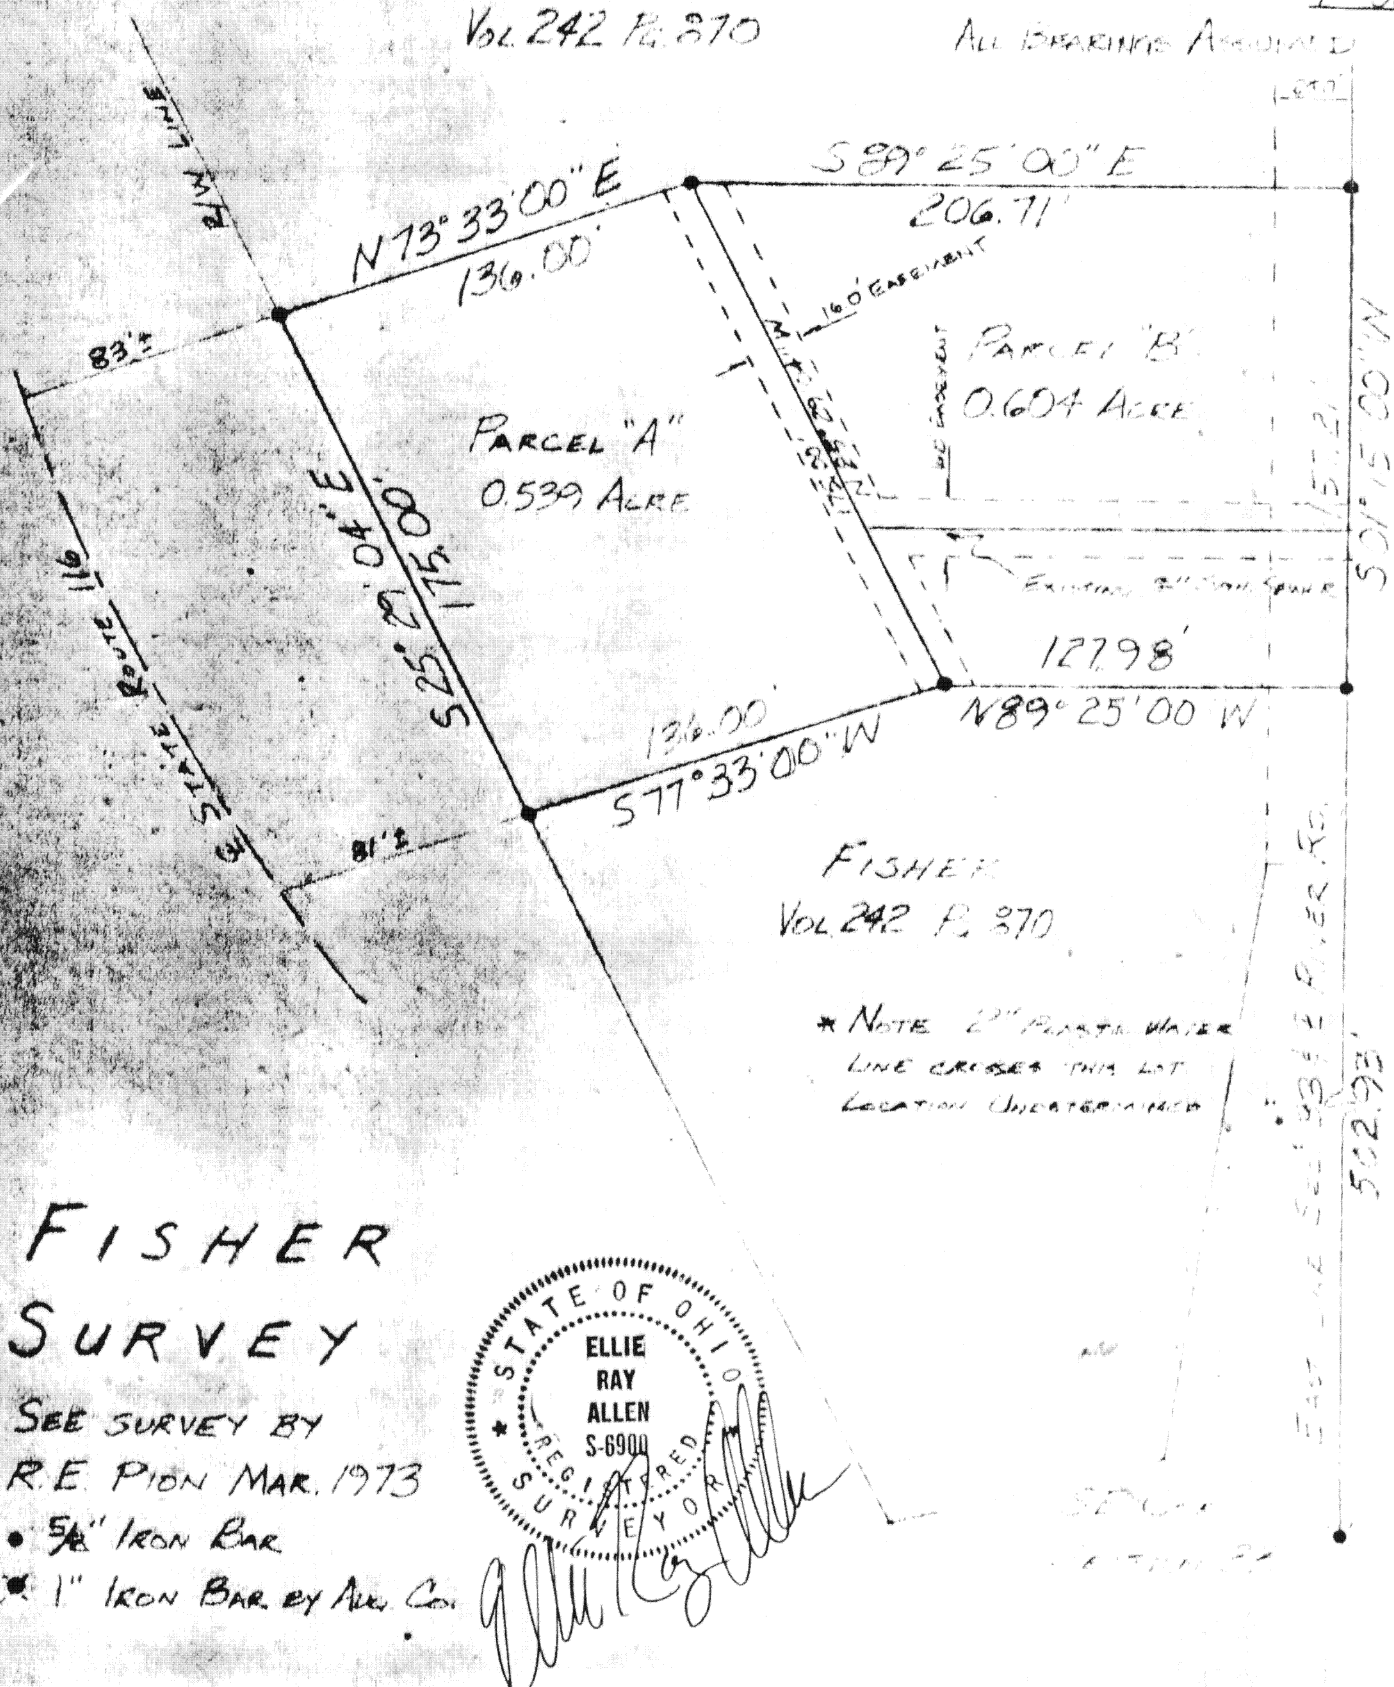

FISHER
SURVEY

SEE SURVEY BY
R.E. PION MAR. 1973

- 5/8" IRON BAR
- 1" IRON BAR BY ALLEN CO.

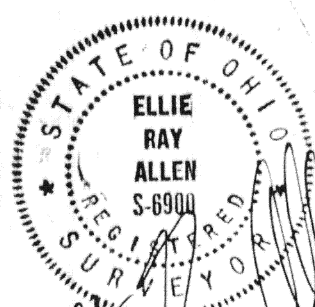

Signature by a representative of the County Health Dept.
denotes compliance with Health Regulations.
Signed: _____ Date: _____

Signature by a representative of the Auglaize County Regional
Planning Commission denotes approval of this plat.
Signed: _____ Date: _____

Signature by a representative of City with 3 mile limit juris-
diction or Twp. Trustees or Village with zoning jurisdiction
denotes approval of this plat. Signed: _____
for political S. D. of: _____ Date: _____

Signature by a representative of the County Engineer's Dept.
denotes that this plat meets tax map plat requirements.
Signed: _____ Date: _____

ALLEN AND ASSOCIATES
PO Box 124 6561
NEW BREMEN, OH 45869

Client KUCK REALTY
County AUGLAIZE Twp. NOBLE Sec. 22
Drawn by E.A.A. Scale 1"=66' Drwg. No. _____
Checked by _____ Date April 1984
Sheet _____ of _____ 6561 (T S R E)