


THIS PLAT IS RECORDED IN SURVEY BOOK G, PAGE 565,
IN THE AUGLAIZE COUNTY ENGINEER'S OFFICE.



Scale:


1" = 40'

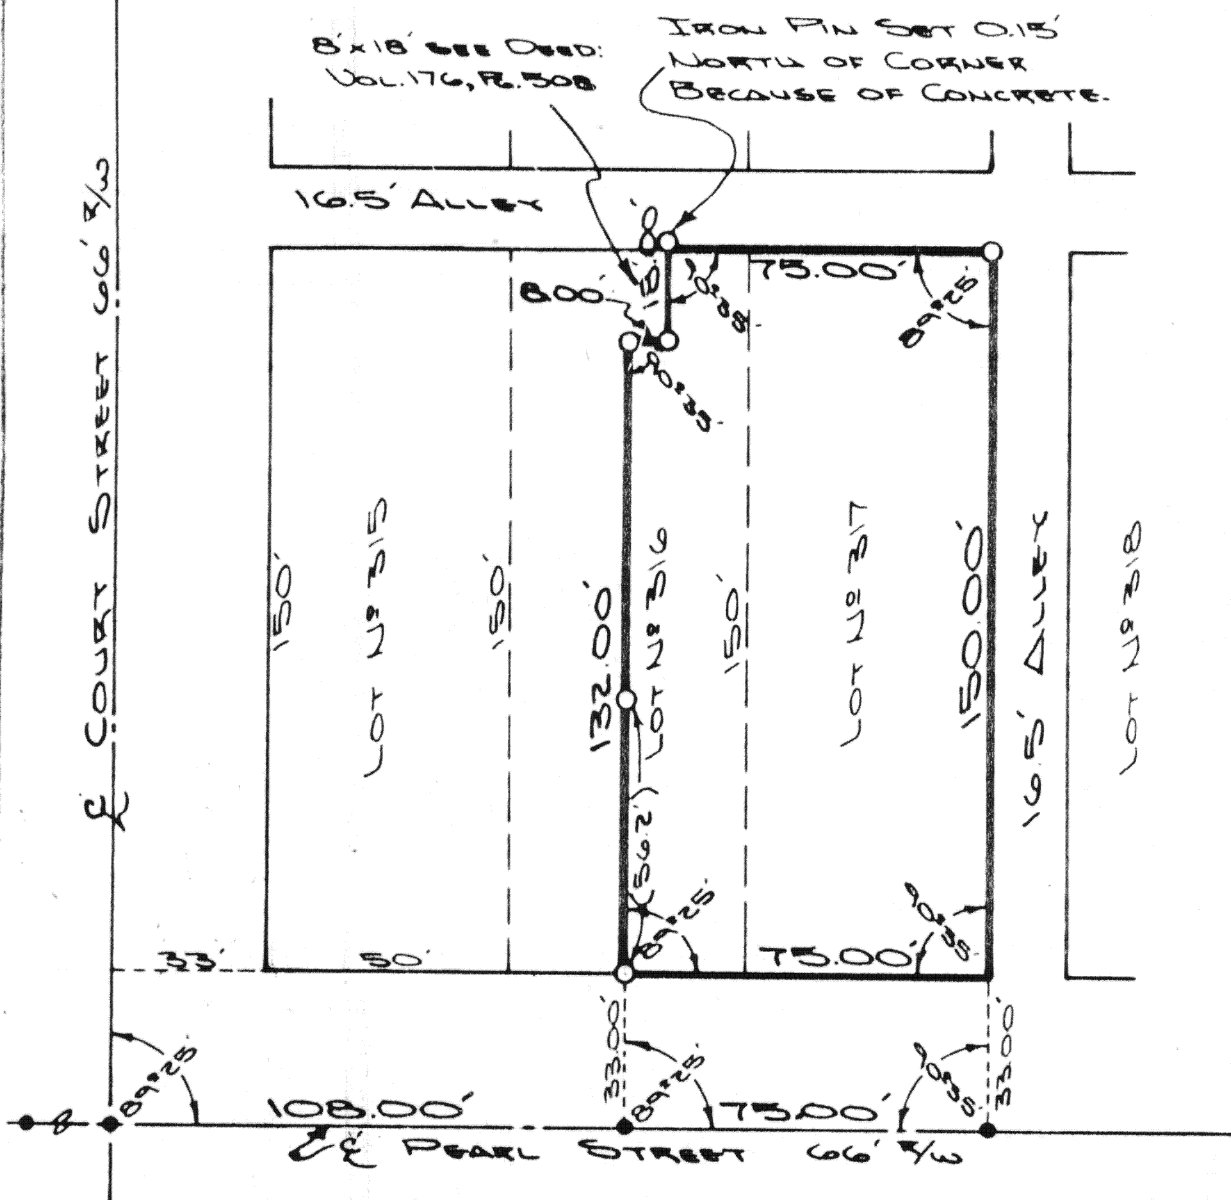

SURVEY OF LOT N^o 317 & 1/2 OF LOT
N^o 316 OF THE SKINNER & HOLBROOKS S.W.
ADDITION TO THE CITY OF WAPAKONETA,
OHIO.

LEGEND

- 5/8" DIA. IRON PIN SET
- NAIL SET

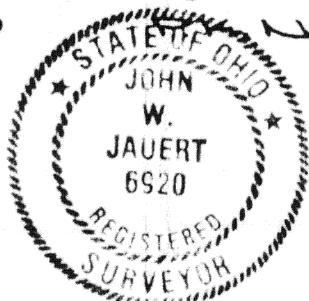

ATTEST: *John W. Jauert*
JOHN W. JAUERT
PROFESSIONAL SURVEYOR
N^o 6920

Signature by a representative of the County Health Dept.
denotes compliance with Health Regulations.

Signed: _____ Date: _____

Signature by a representative of the Auglaize County Regional
Planning Commission denotes approval of this plat.

Signed: _____ Date: _____

Signature by a representative of City with 3 mile limit juris-
diction or Twp. Trustees or Village with zoning jurisdiction
denotes approval of this plat. Signed: _____

for political S. D. of: _____ Date: _____

Signature by a representative of the County Engineer's Dept.
denotes that this plat meets tax map plat requirements.

Signed: _____ Date: _____

JAUERT
SURVEYING
6565

Client HOWARD ZERKEL
County AUGLAIZE Twp. DUCHAN Sec. 1
Drawn by J. JAUERT Scale 1" = 40' Drwg. No. 85-143
Checked by _____ Date SEPT. 18th, 1985
Sheet 1 of 1 6565 (T 5 S ; R 6 E)