


KUCK and MORRISEY, INC.
CONSULTING ENGINEERS & SURVEYORS
LIMA, OHIO 45805
TELEPHONE 228-1735 - AREA CODE 419
2807 CHAPEL HILL DRIVE

702 E. Benton.
CLIENT Tim Hemleben Wapakoneta, OH
COUNTY Auglaize TOWNSHIP Duchouquet
SECTION Wapakoneta LOT NO. 1049
SUBDIVISION Herbst & Fuos
DATE 10-18-85 COMPUTED BY _____ SURVEYED BY R.M.
SHEET NO. 1 OF 1

Scale 1" = 30'


▲ = Re-Rod in Conc.

● = Capped Re-Rods Set

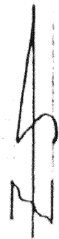

16.0' public Alley

16.0' Public Alley

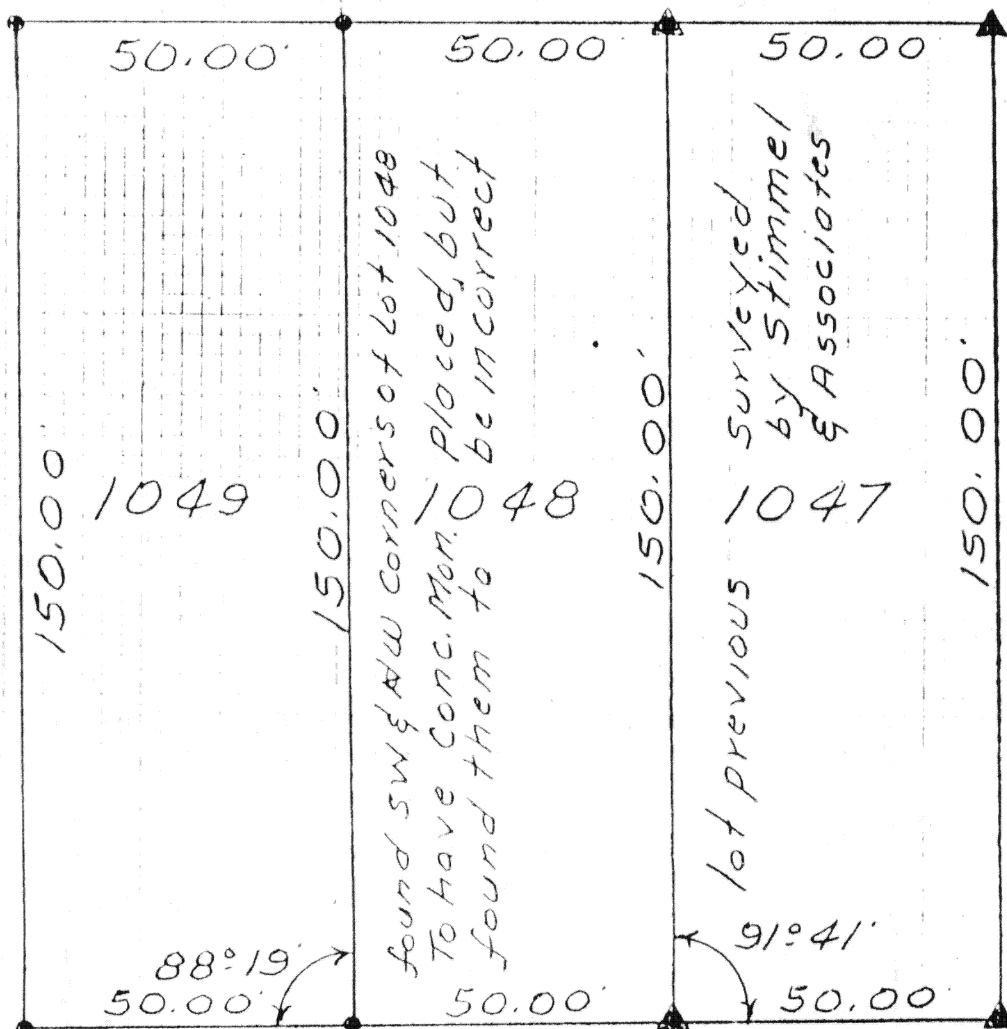

Wood Street 60.0' wide

Benton Street 66.0' wide

6612

6612