



LEGEND

- "A" = CONCRETE MONUMENT AT N.W. COR. OF SEC. 31.
- "B" = STONE AT N.E. COR OF N.W. 1/4 OF SECTION 31.
- "C" = RAILROAD SPIKE SET.
- "D" = 5/8" X 30" IRON BAR SET.

LOCATION SKETCH

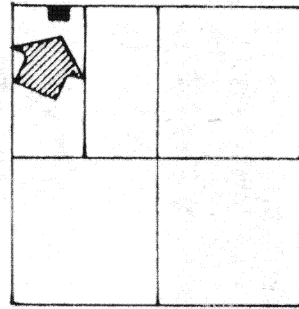

SECTION 31

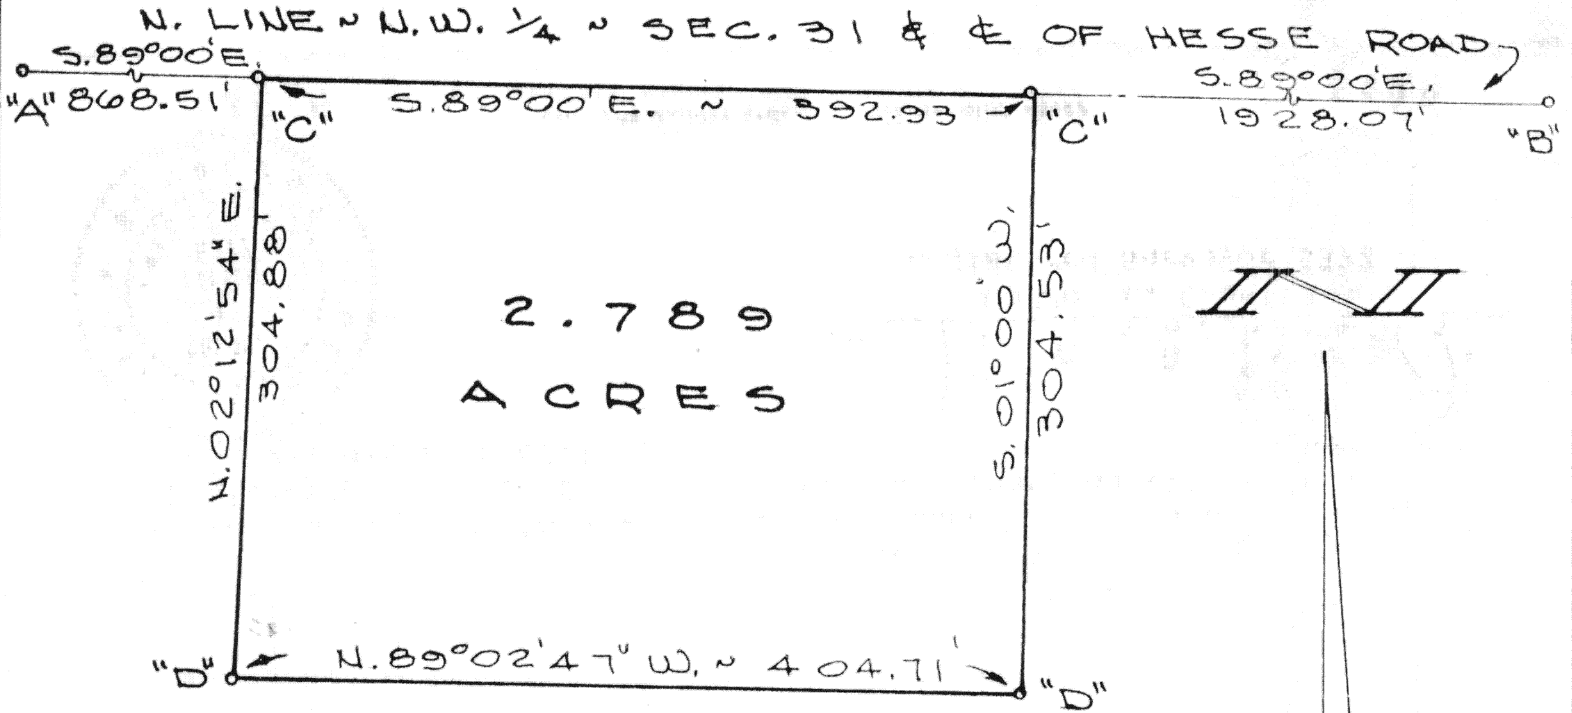

SURVEYED BY

Gordon L. Geeslin

GORDON L. GEESLIN
REGISTERED SURVEYOR

NO 5372

~ CELINA, OHIO ~



HESSE

SURVEY

PART OF THE W. 1/2 OF THE N.W. 1/4 OF SECTION 31, TOWN 4 SOUTH, RANGE 4 EAST (SALEM TWP.) AUGLAIZE COUNTY, OHIO.

SEPTEMBER 13, 1985

SCALE 1" = 100'

AUG
Co.
ENGR.

GORDON L. GEESLIN

REGISTERED LAND SURVEYOR

PHONE 419-586-6155

September 13, 1985

HESSE SURVEY DESCRIPTION

Being a parcel of land situated in Salem Township, Auglaize County, Ohio, in the west half of the northwest quarter of Section 31, Township 4 South, Range 4 East. Being more particularly described as follows:

Commencing for reference at a concrete monument at the northwest corner of said Section 31-

Thence, south 89°00' east, along the north line of the northwest quarter of said Section 31 and the centerline of Hesse Road, a distance of eight hundred sixty-eight and 51/100 (868.51) feet to a railroad spike. Said point being the place of beginning for the parcel to be conveyed by this instrument-

Thence, continuing south 89°00' east, along the last described line, a distance of three hundred ninety-two and 93/100 (392.93) feet to a railroad spike-

Thence, south 01°00' west, a distance of three hundred four and 53/100 (304.53) feet to a 5/8 inch iron bar-

Thence, north 89°02'47" west, a distance of four hundred four and 71/100 (404.71) feet to a 5/8 inch iron bar-

Thence, north 02°12'54" east, a distance of three hundred four and 88/100 (304.88) feet to the place of beginning.

Containing 2.789 acres of land more or less.

Subject to all easements and right-of-way of record.

Reference is made to a survey of this area by Gordon L. Geeslin, Registered Surveyor 5372, dated Sept. 13, 1985, on file in the County Engineer's Office.

Surveyed by



Gordon L. Geeslin
Registered Surveyor 5372



6616

540 EAST MARKET STREET

CELINA, OHIO 45822

6616