



SURVEY OF PT. LOT 3 & PT. LOT 4, HOELSCHERS SUBDIVISION IN THE N.E. 1/4, SECTION 7, WASHINGTON TOWNSHIP, T-6-S, R-5-E, AUGLAIZE COUNTY, OHIO.

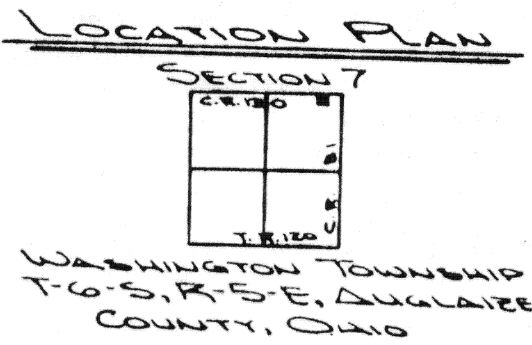

Scale: 1" = 100'

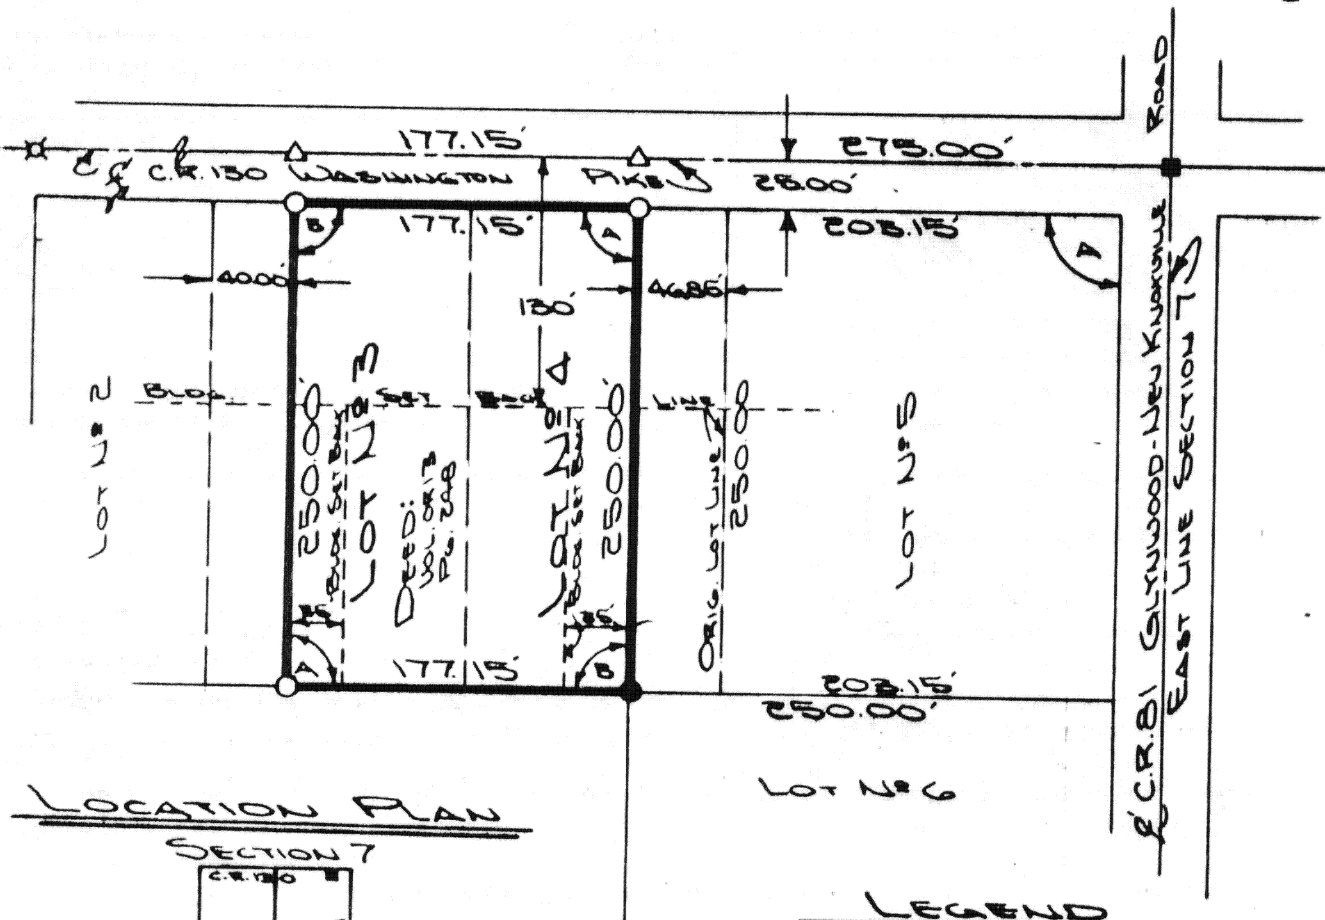


- LEGEND**
- 5/8" DIA. IRON PIN SET
 - △ R.R. SPIKE SET
 - 2" IRON PIPE FOUND
 - IRON PIN FOUND
 - MONUMENT BOX

ANGLES

"A" 89° 40'

"B" 90° 20'

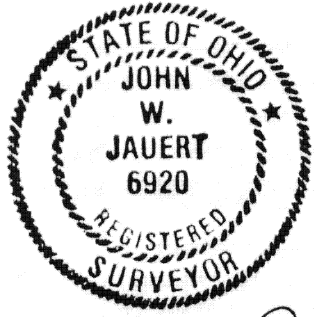

THIS PLAT IS RECORDED IN SURVEY BOOK G, PAGE 624, IN THE AUGLAIZE COUNTY ENGINEER'S OFFICE.

ATTEST: *[Signature]*
 JOHN W. JAUERT
 PROFESSIONAL SURVEYOR #6920

Signature by a representative of the County Health Dept. denotes compliance with Health Regulations. Signed: _____ Date: _____	Signature by a representative of the Auglaize County Regional Planning Commission denotes approval of this plat. Signed: _____ Date: _____
Signature by a representative of City with 3 mile limit jurisdiction or Twp. Trustees or Village with zoning jurisdiction denotes approval of this plat. Signed: _____ Date: _____	Signature by a representative of the County Engineer's Dept. denotes that this plat meets tax map plat requirements. Signed: _____ Date: _____

JAUERT SURVEYING 6624	Client <u>WERNER SCHWARZE</u> County <u>AUGLAIZE</u> Twp. <u>WASHINGTON</u> Sec. <u>7 N.E. 1/4</u> Drawn by <u>J. JAUERT</u> Scale <u>1" = 100'</u> Drwg. No. <u>88-156</u> Checked by _____ Date <u>Nov. 5th, 1985</u> Sheet <u>1</u> of <u>1</u>
	6624 (T-6-S, R-5-E)