
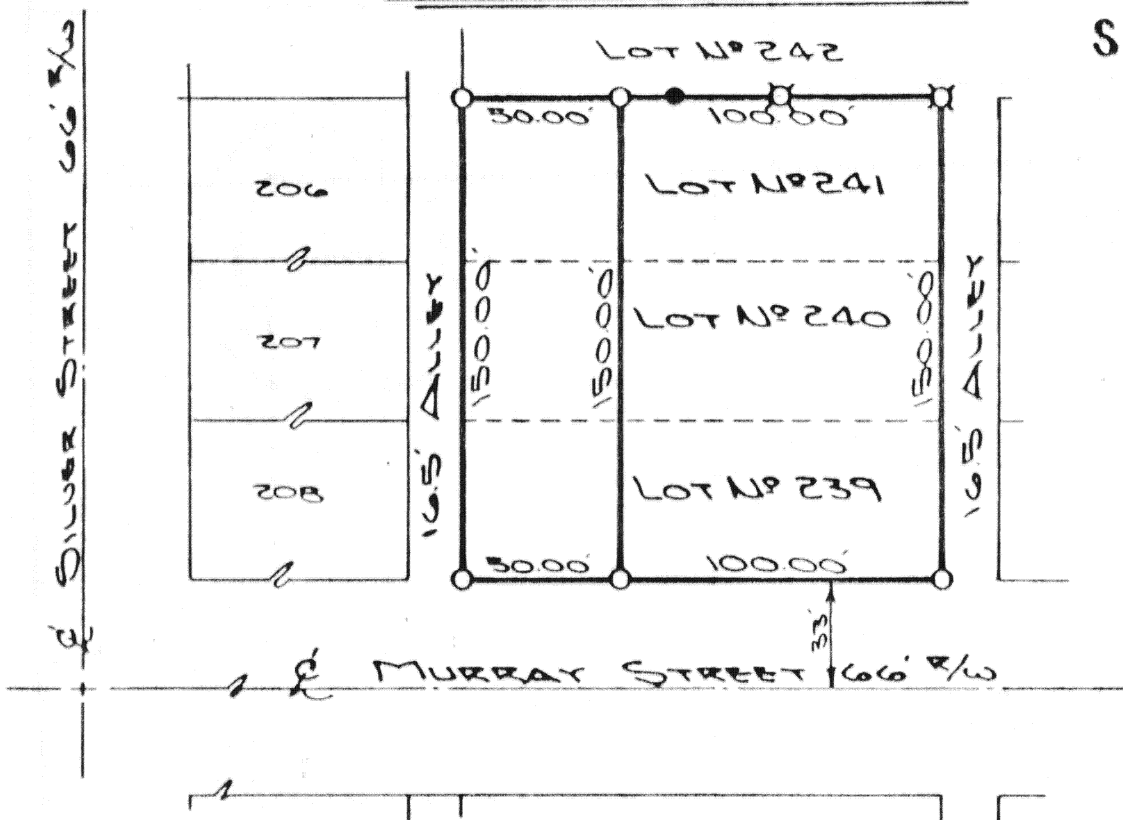


SURVEY OF LOTS NO 239,  
240 & 241 IN THE CITY OF  
WAPAKONETA, AUGLAIZE COUNTY,  
OHIO

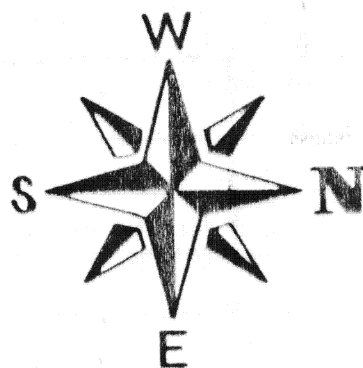


LEGEND

- 5/8" DIA. IRON PIN SET
- IRON PIN FOUND
- ⊠ IRON PIPE FOUND

NOTE:

SILVER STREET BEING USED 5.9 FEET  
TOO FAR NORTH AS NOTED ON THE PLAT OF  
LEAR HEIGHTS ADDITION TO THE CITY OF  
WAPAKONETA, 1918, RECORDED IN PLAT  
BOOK 2, PAGE 100.

THIS PLAT IS RECORDED  
IN SURVEY BOOK G, P. 625,  
IN THE AUGLAIZE COUNTY  
ENGINEER'S OFFICE.

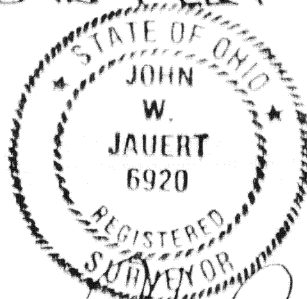

ATTEST: John W. Jauert  
JOHN W. JAUBERT  
PROFESSIONAL SURVEYOR #6920

Signature by a representative of the County Health Dept.  
denotes compliance with Health Regulations.  
Signed: \_\_\_\_\_ Date: \_\_\_\_\_

Signature by a representative of the Auglaize County Regional  
Planning Commission denotes approval of this plat.  
Signed: \_\_\_\_\_ Date: \_\_\_\_\_

Signature by a representative of City with 3 mile limit juris-  
diction or Twp. Trustees or Village with zoning jurisdiction  
denotes approval of this plat. Signed: \_\_\_\_\_  
for political S. D. of: \_\_\_\_\_ Date: \_\_\_\_\_

Signature by a representative of the County Engineer's Dept.  
denotes that this plat meets tax map plat requirements.  
Signed: \_\_\_\_\_ Date: \_\_\_\_\_

JAUBERT  
SURVEYING

6625

Client ELBASS/HARROD  
County AUGLAIZE Twp. Duchouquet Sec. 29  
Drawn by J. JAUBERT Scale 1"=60' Drwg. No. 85-111  
Checked by \_\_\_\_\_ Date 11-1-85  
Sheet 1 of 1

6625

(T S S; R G E)