


LYNCH ROAD HAS NO AVAILABLE RECORD BUT HELD AS A PUBLIC HIGHWAY BY PRESCRIPTION. LEGAL ACTION NECESSARY TO DETERMINE WIDTH.

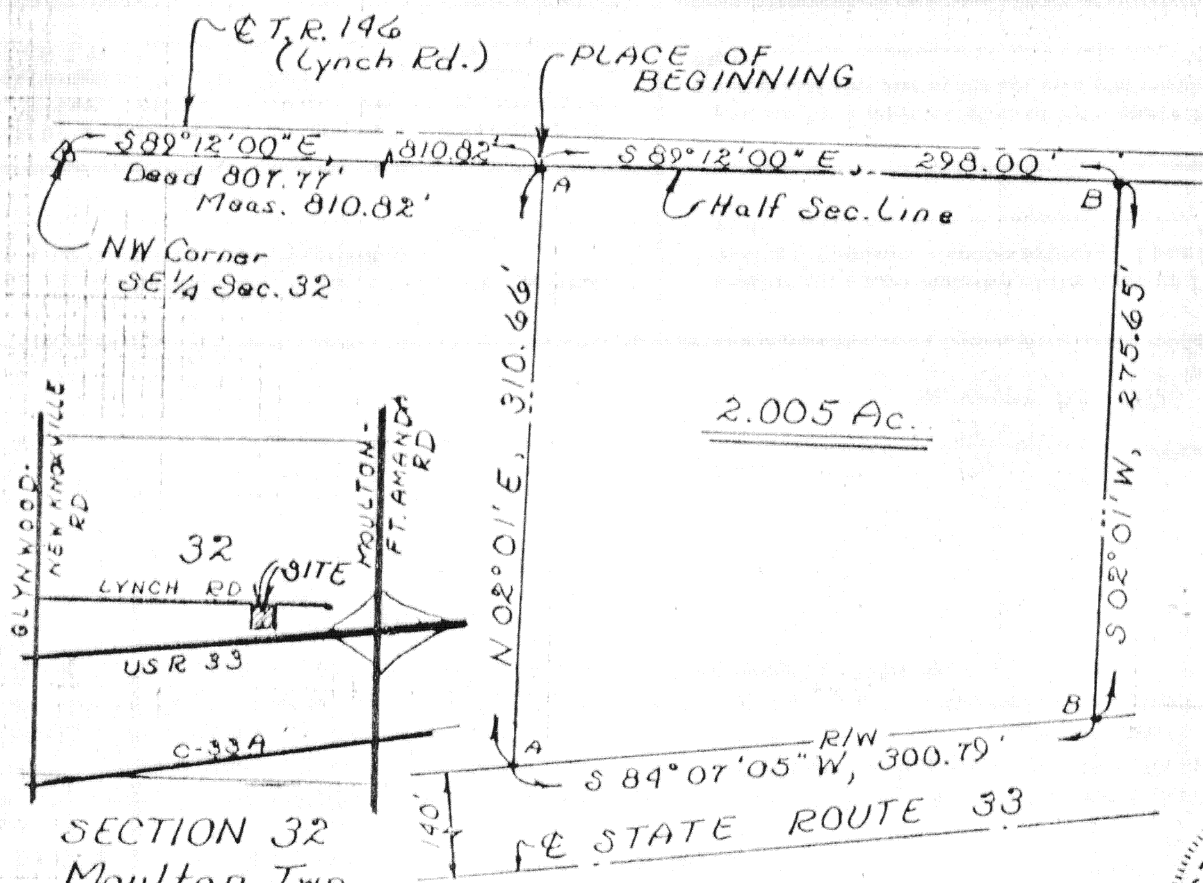

Scale: 1"=100'



LEGEND

- A ~ Iron Pin (found)
- B ~ 5/8" Rebar (set)

SECTION 32
Moulton Twp
T-5-S, R-5-E
Auglaize Co.,
Ohio



DESCRIPTION

Being a parcel of land situate in the Southeast quarter of Section 32, T-5-S, R-5-E, Moulton Township, Auglaize County, Ohio and more particularly described as follows:

Commencing at a stone found at the northwest corner of said Southeast quarter; thence S 89°12'00" E with the north line of said Southeast quarter (said north line being 16.5 feet south of the centerline of Lynch Road T.R. 146) a measured distance of 810.82 feet (deed distance is 807.77 feet) to a iron pin found from a previous survey and the PLACE OF BEGINNING; thence continuing S 89°12'00" E with said north line and parallel with the centerline of Lynch Road and 16.5 feet south of said centerline of said Lynch Road, 298.00 feet to a 5/8 inch rebar set; thence S 02°01'00" W, 275.65 feet to a 5/8 inch rebar set on the limited access north right-of-way line of U.S. Route 33; thence S 84°07'05" W with said north right-of-way line, 300.79 feet to a iron pin found from a previous survey; thence N 02°01'00" E, 310.66 feet to the PLACE OF BEGINNING containing 2.005 acres more or less and subject to all legal easements of record.

Signature by a representative of the County Health Dept. denotes compliance with Health Regulations.
Signed: _____ Date: _____

Signature by a representative of the Auglaize County Regional Planning Commission denotes approval of this plat.
Signed: _____ Date: _____

Signature by a representative of City with 3 mile limit jurisdiction or Twp. Trustees or Village with zoning jurisdiction denotes approval of this plat. Signed: _____ Date: _____

Signature by a representative of the County Engineer's Dept. denotes that this plat meets tax map plat requirements.
Signed: _____ Date: _____

Richard D. Morrissey
LS 6470

Client Grace Hobler to Paul Mallory
County Auglaize Twp. Moulton Sec. 32
Drawn by RDM Scale 1"=100' Drwg. No. _____
Checked by rdm Date 12/21/82
Sheet 1 of 1 6470 (T-5-S, R-5-E)