


799 9

THIS PLAT IS RECORDED
IN SURVEY BOOK G, PAGE 654,
IN THE AUGLAIZE COUNTY
ENGINEER'S OFFICE.




Scale:
1" = 20'

LOCATION PLAN
SECTION 36

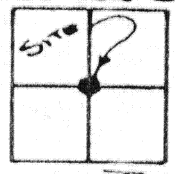


MOULTON TOWNSHIP
T-5-S, R-5-E, AUGLAIZE
COUNTY, OHIO

5/8" DIA. IRON
PIN WITH AUG.
COUNTY CAP
SET APPROXIMATELY
2 FEET FROM EDGE
OF PAVEMENT ON
KOLLER ROAD.

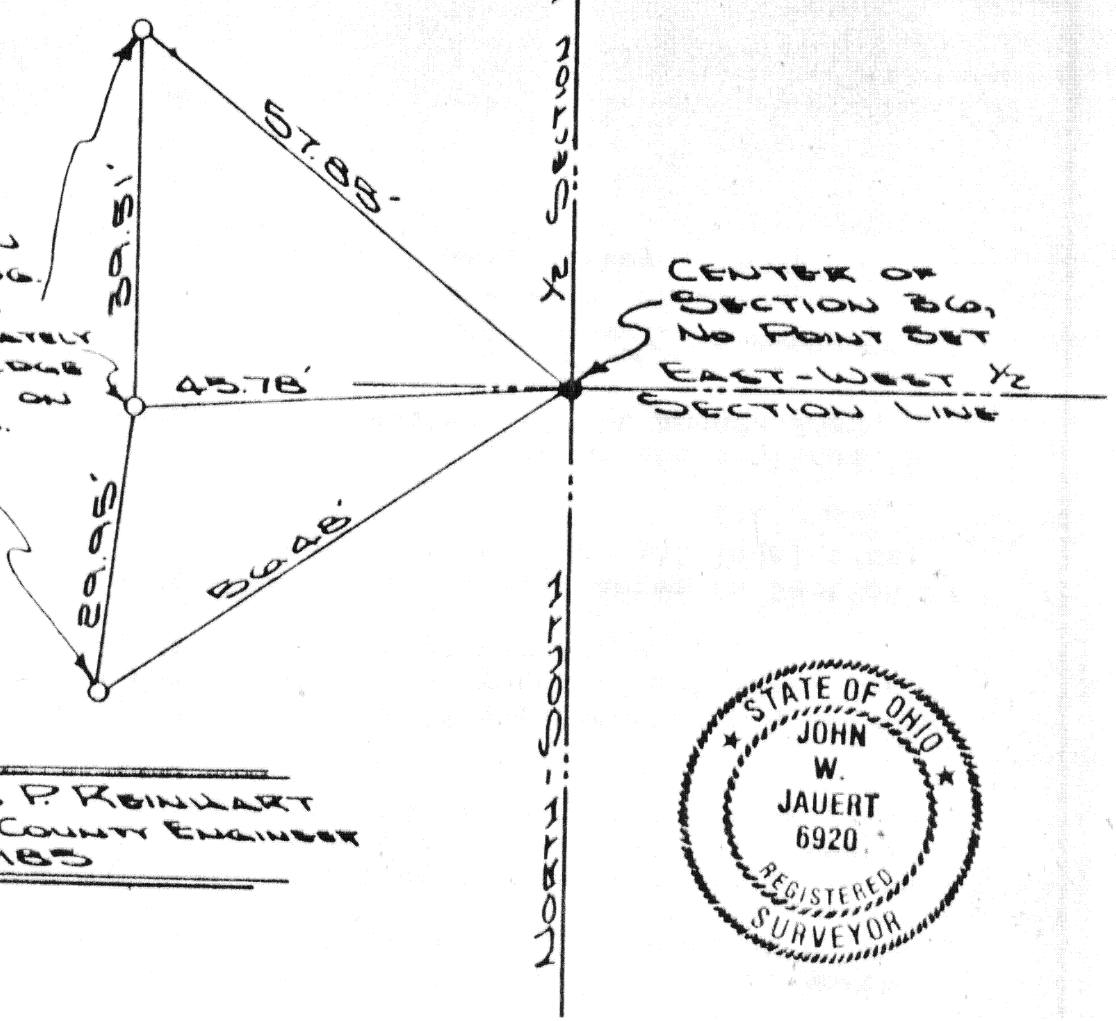

DOUGLAS P. REINHART
AUGLAIZE COUNTY ENGINEER
1985

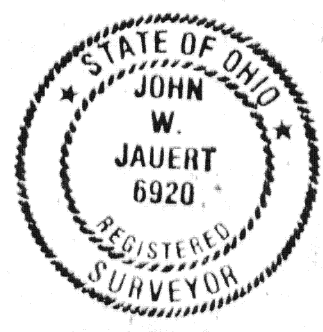

THE CENTER OF SECTION 36, TOWN 5 SOUTH,
RANGE 5 EAST, MOULTON TOWNSHIP, AUGLAIZE
COUNTY, OHIO, WAS SET BY RUNNING STRAIGHT
LINES FROM THE ESTABLISHED QUARTER-SECTION
CORNERS TO THE OPPOSITE QUARTER-SECTION
CORNERS AND INTERSECTING THEM.

ATTEST: John W. Jauert
JOHN W. JAUERT
PROFESSIONAL SURVEYOR N#6920

Signature by a representative of the County Health Dept. denotes compliance with Health Regulations. Signed: _____ Date: _____	Signature by a representative of the Auglaize County Regional Planning Commission denotes approval of this plat. Signed: _____ Date: _____
Signature by a representative of City with 3 mile limit juris- diction or Twp. Trustees or Village with zoning jurisdiction denotes approval of this plat. Signed: _____ for political S. D. of: _____ Date: _____	Signature by a representative of the County Engineer's Dept. denotes that this plat meets tax map plat requirements. Signed: _____ Date: _____
<u>AUGLAIZE COUNTY</u> <u>ENGINEER'S OFFICE</u>	Client <u>AUGLAIZE COUNTY</u> County <u>AUGLAIZE</u> Twp. <u>MOULTON</u> Sec. <u>36</u> Drawn by <u>J. JAUERT</u> Scale <u>1"=20'</u> Drwg. No. _____ Checked by _____ Date <u>12-31-85</u> Sheet <u>1</u> of <u>1</u> (T 5 S; R 5 E)