



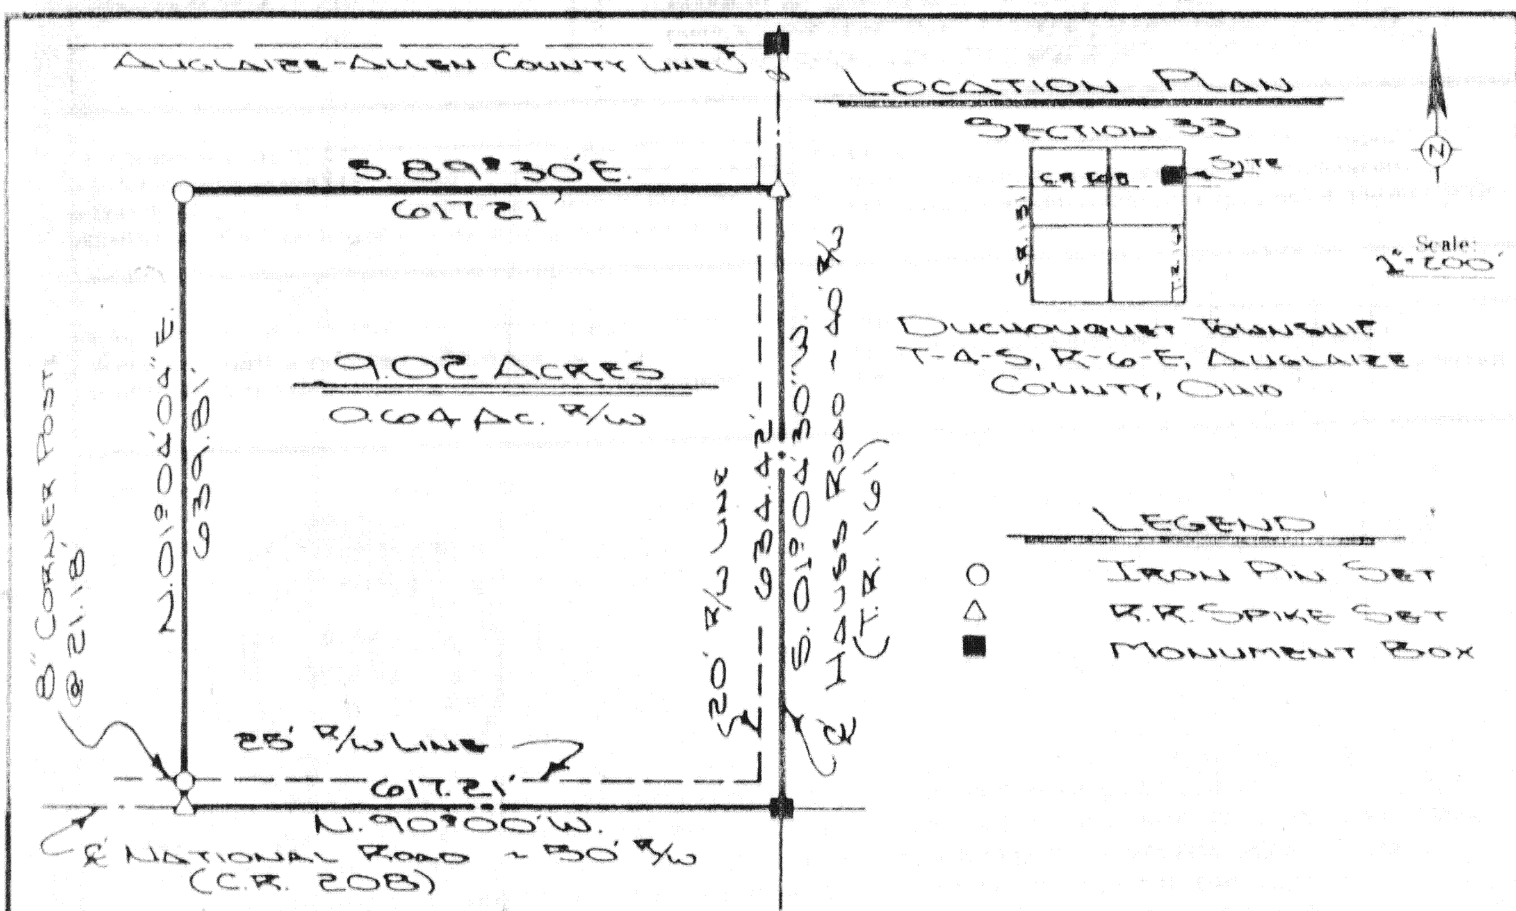

The following described tract of land is part of the Northeast Quarter of Section 33, Town 4 South, Range 6 East, Duchouquet Township, Auglaize County, Ohio and is more particularly described as follows:

The PLACE OF BEGINNING is at the intersection of County Road 208 (National Road) and Township Road 161 (Hauss Road) at the monument box;
thence with an assumed bearing of N.90°00'W. along the centerline of County Road 208, a distance of 617.21 feet to a R.R. spike;
thence N.01°04'04"E. a distance of 639.81 feet to an iron pin;
thence S.89°30'E. a distance of 617.21 feet to a R.R. spike in the centerline of Township Road 161;
thence S.01°04'30"W. along the centerline of Township Road 161, a distance of 634.42 feet to a monument box at the intersection of Township Road 161 and County Road 208, said monument box was the true PLACE OF BEGINNING.

Containing in all 9.02 acres of which 0.64 acres has been dedicated for highway purposes. The above tract of land is subject to all legal easements, restrictions and reservations, if any, of record or in use on said premises. Previous deed reference: Volume 207, page 308, in the Auglaize County Recorder's Office. This plat is recorded in Survey Book G, page 659, in the Auglaize County Engineer's Office.

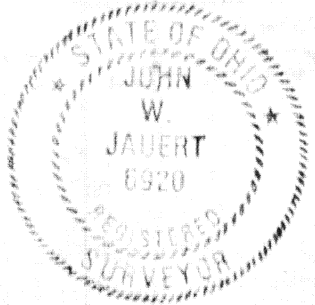

ATTEST: John W. Jaubert
John W. Jaubert
Professional Surveyor No. 6920

Signature by a representative of the County Health Dept. denotes compliance with Health Regulations. Signed: _____ Date: _____	Signature by a representative of the Auglaize County Regional Planning Commission denotes approval of this plat. Signed: _____ Date: _____
Signature by a representative of City with 3 mile limit jurisdiction or Twp. Trustees or Village with zoning jurisdiction denotes approval of this plat. Signed: _____ Date: _____ for political S. D. of: _____	Signature by a representative of the County Engineer's Dept. denotes that this plat meets tax map plat requirements. Signed: _____ Date: _____

JAUERT SURVEYING	Client <u>EUGENE MYERS</u>
	County <u>AUGLAIZE</u> Twp. <u>Duchouquet</u> Sec. <u>33N</u>
	Drawn by <u>J. JAUERT</u> Scale <u>1"=200'</u> Drwg. No. <u>86-165</u>
	Checked by _____ Date <u>Jan. 21, 1986</u>
	Sheet <u>1</u> of <u>1</u> <u>G-659</u> (T 4 S; R 6 E)