



SECTION 13

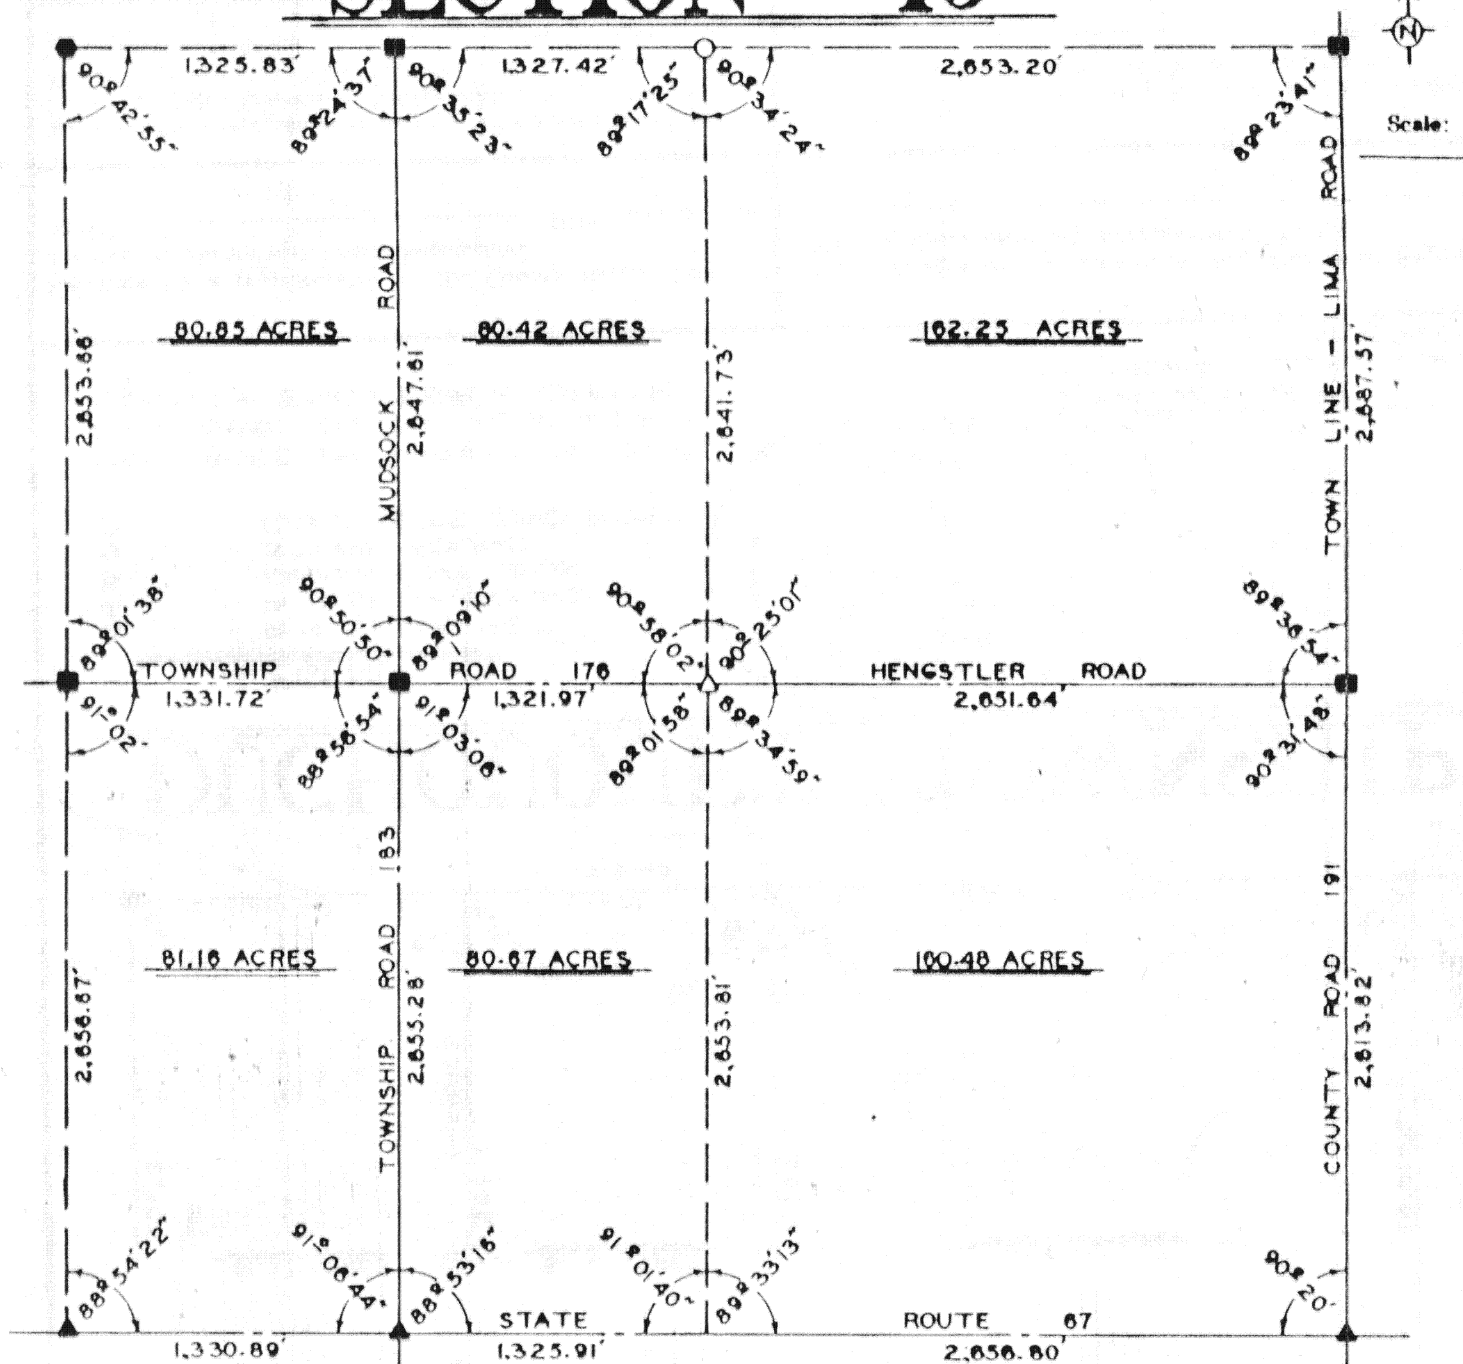

DUCHOUQUET TOWNSHIP

LEGEND

- ▲ R.R. SPIKE FOUND
- △ R.R. SPIKE SET
- MONUMENT BOX
- STONE FOUND
- IRON PIN SET

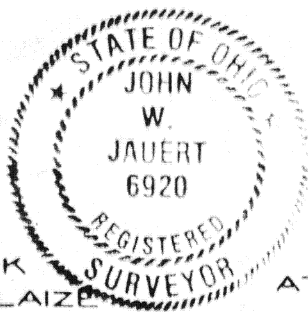

RECORDED IN SURVEY BOOK
G, PAGE 665, IN THE AUGLAIZE
COUNTY ENGINEER'S OFFICE.

ATTEST: *John W. Jauert*
JOHN W. JAUERT
PROFESSIONAL SURVEYOR
NO. 6920

Signature by a representative of the County Health Dept.
denotes compliance with Health Regulations.
Signed: _____ Date: _____

Signature by a representative of the Auglaize County Regional
Planning Commission denotes approval of this plat.
Signed: _____ Date: _____

Signature by a representative of City with 3 mile limit juris-
diction or Twp. Trustees or Village with zoning jurisdiction
denotes approval of this plat. Signed: _____
for political S. D. of: _____ Date: _____

Signature by a representative of the County Engineer's Dept.
denotes that this plat meets tax map plat requirements.
Signed: _____ Date: _____

AUGLAIZE COUNTY
ENGINEER'S OFFICE

Client _____
County AUGLAIZE Twp. DUCHOUQUET Sec. 13
Drawn by J. JAUERT Scale 1" = 800' Drwg. No. _____
Checked by D. CRAWFORD Date FEB. 3 1980
Sheet 1 of 1 (T 5 S R 6 E)

6665