


777 4


SECTION 14

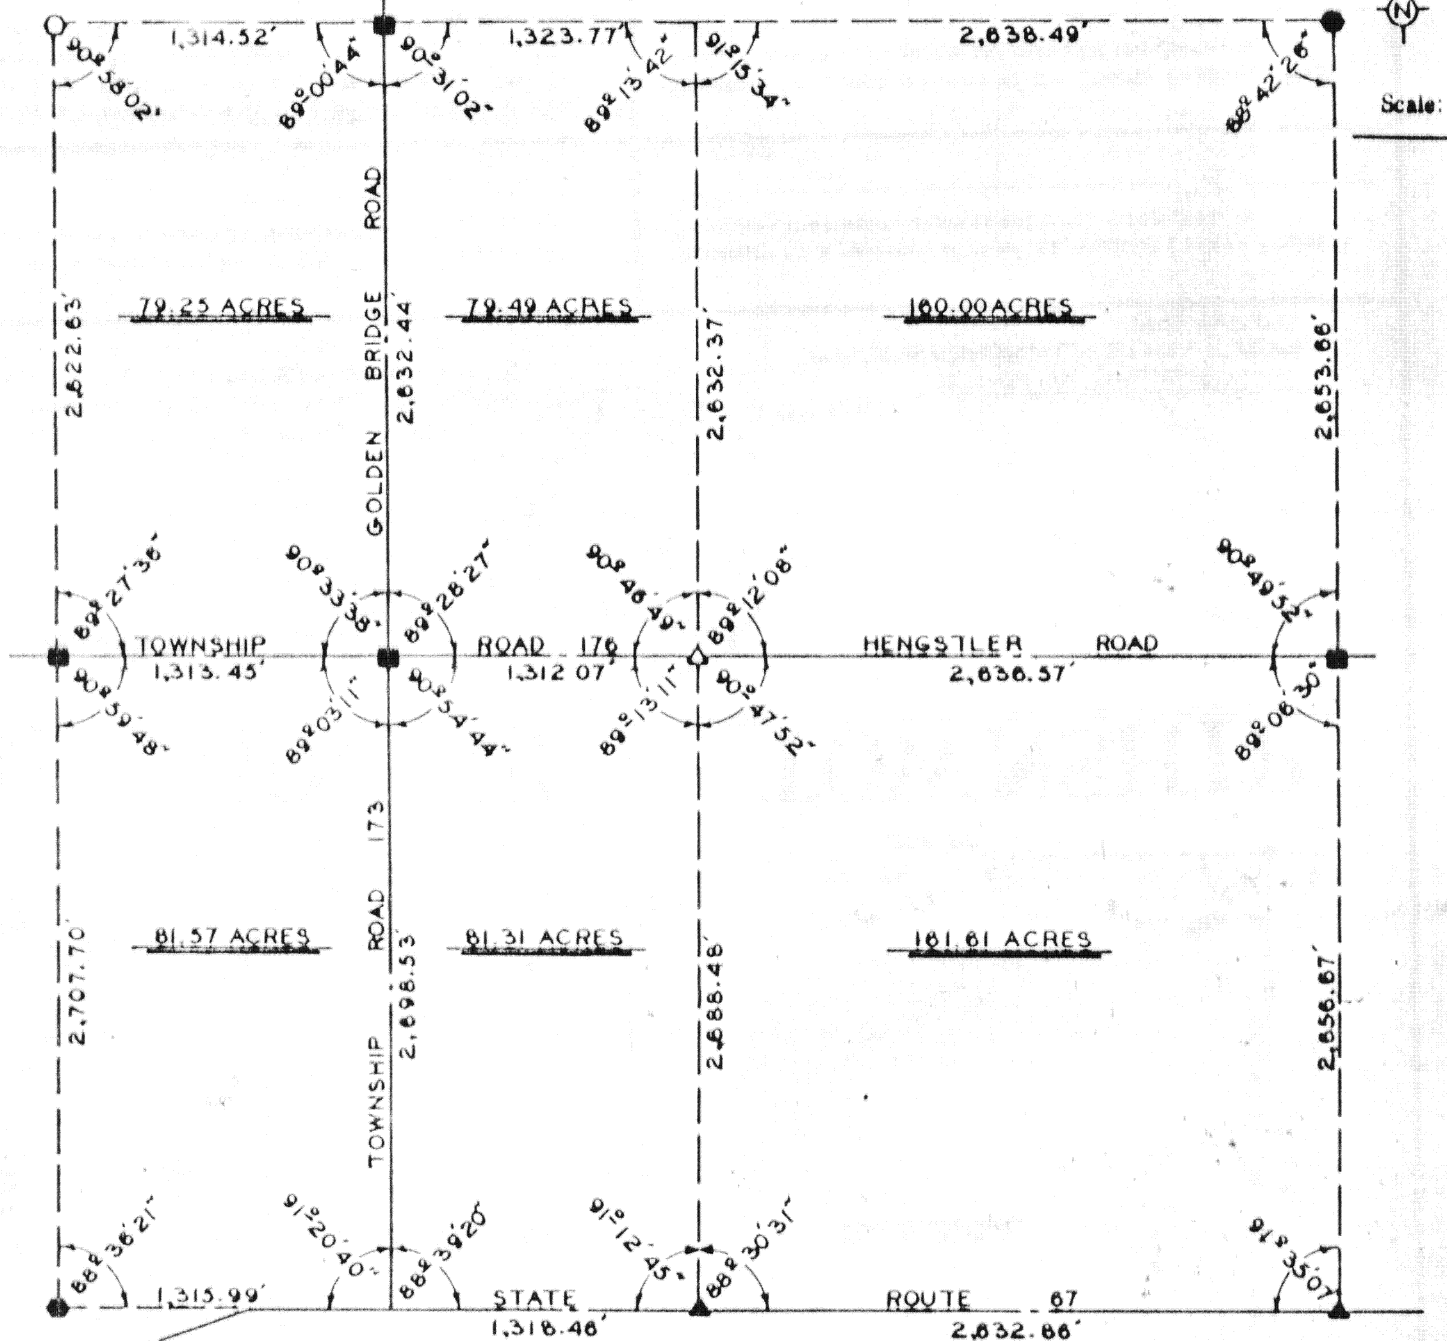

DUCHOUQUET TOWNSHIP

LEGEND

- △ R.R. SPIKE SET
- ▲ R.R. SPIKE FOUND
- MONUMENT BOX
- STONE FOUND
- CONCRETE END POST

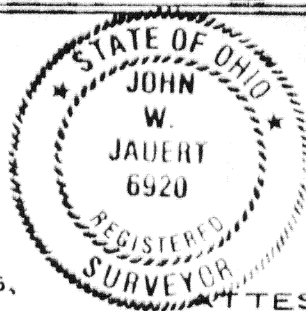

TEST: *[Signature]*
JOHN W. JAUERT
PROFESSIONAL SURVEYOR
NO. 6920

Signature by a representative of the County Health Dept. denotes compliance with Health Regulations.
Signed: _____ Date: _____

Signature by a representative of the Auglaize County Regional Planning Commission denotes approval of this plat.
Signed: _____ Date: _____

Signature by a representative of City with 3 mile limit jurisdiction or Twp. Trustees or Village with zoning jurisdiction denotes approval of this plat. Signed: _____
for political S. D. of: _____ Date: _____

Signature by a representative of the County Engineer's Dept. denotes that this plat meets tax map plat requirements.
Signed: _____ Date: _____

AUGLAIZE COUNTY
ENGINEER'S OFFICE

Client _____
County AUGLAIZE Twp. DUCHOUQUET Sec. 14
Drawn by J. JAUERT Scale 1" = 800' Drwg. No. _____
Checked by D. CRAWFORD Date FEB. 3 1988
Sheet 1 of 1
(T S R E)