


Jauert
ASSOCIATES

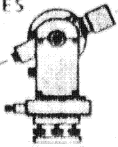

Surveying

AND LAND CONSULTING


RT.3 BOX 449 WAPAKONETA, OHIO 45895
PH. (419) 738-8962

Client: KEN HITCHEN / VANDERHORST
COUNTY AUGLAIZE TOWNSHIP ST. MARYS
SECTION 3 T. 6 S. R. 4 E. DRWG. No B617
DRAWN BY J. JAUERT DATE 3/9/86
CHECKED BY _____ SHEET 1 OF 2


N

SCALE: 1"=20'

THIS PLAT IS RECORDED IN
SURVEY BOOK G, PAGE 675, IN
THE AUGLAIZE COUNTY ENGINEER'S
OFFICE.

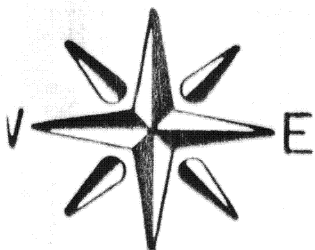

E HIGH STREET

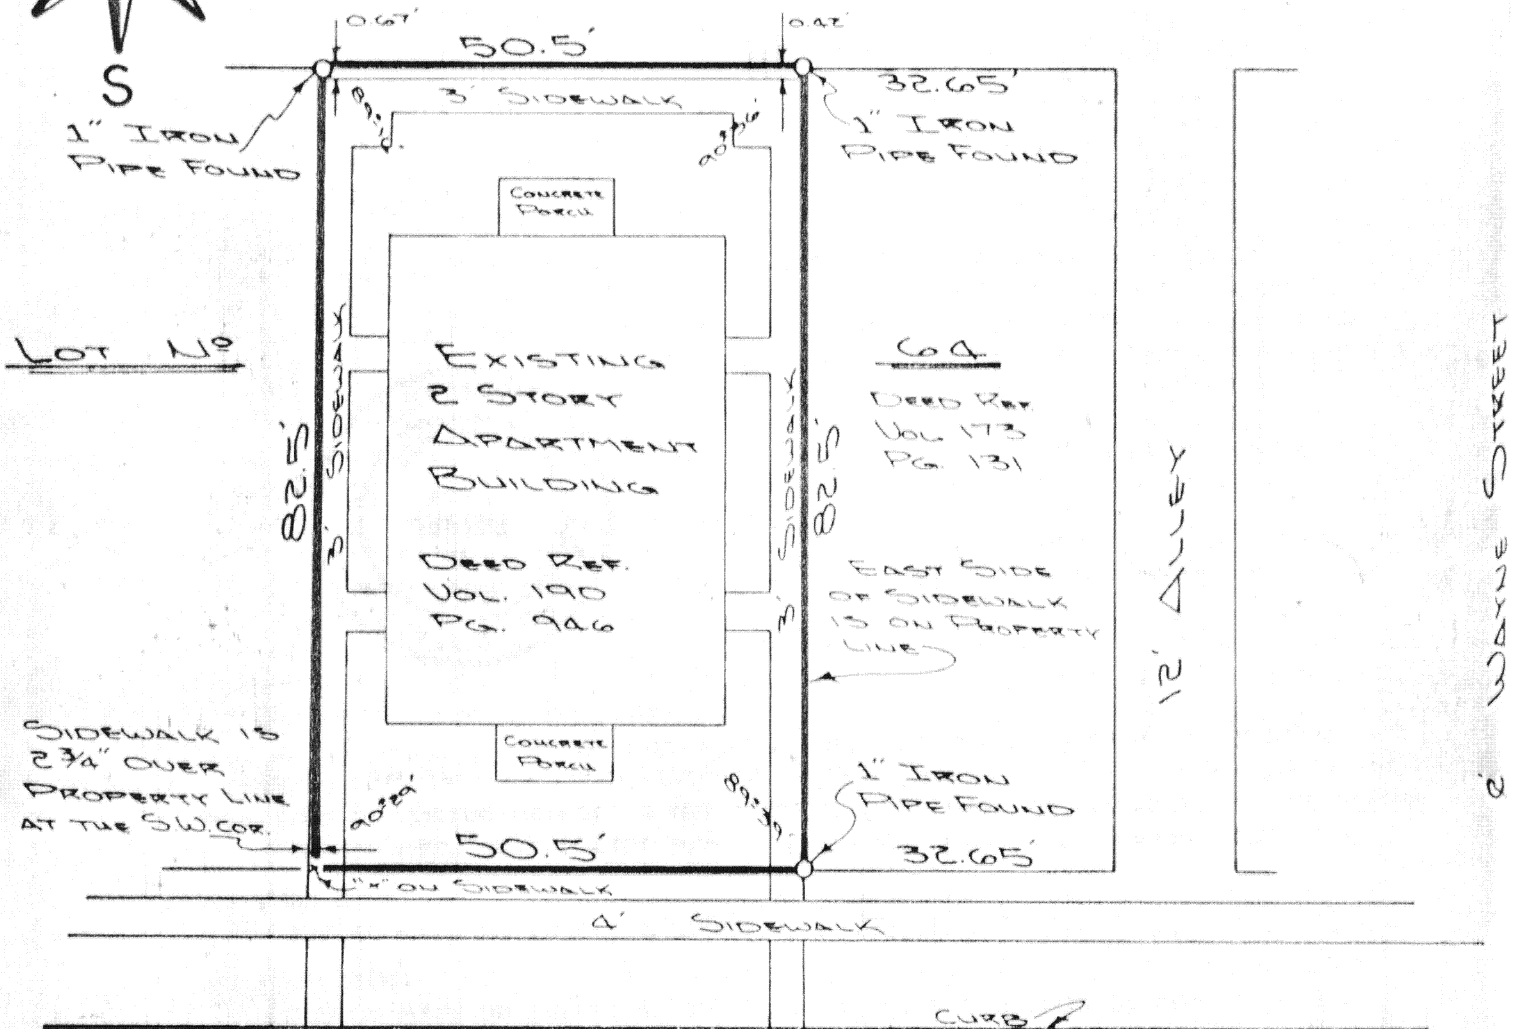


E SPRING STREET

**THE WEST PART OF THE EAST
ONE HALF OF LOT NO 64, OF THE
ORIGINAL PLAT TO THE CITY OF
ST. MARYS, AUGLAIZE COUNTY, OHIO.**


THIS PLAT REPRESENTS A RETRACEMENT
OF A PREVIOUS SURVEY PERFORMED BY GORDON
GEEBLIN & CECIL MEN. THEIR ORIGINAL PROPERTY
CORNERS WERE FOUND FOR THE SOUTH-WEST
CORNER WHICH WAS RE-ESTABLISHED BY ME ON MARCH 8TH 1986.

THE INTERIOR ANGLES AS
SHOWN ON PLAT WERE TURNED
IN THE FIELD BETWEEN THE
EXISTING IRON PIPES AS FOUND.
THESE EXISTING LINES ARE ALSO
THE LINES OF OCCUPATION.

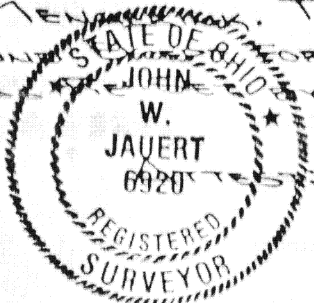

John W. Jauert
JOHN W. JAUERT
PROFESSIONAL SURVEYOR
STATE OF OHIO NO 6920

Jauert
ASSOCIATES

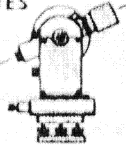

Surveying

AND LAND CONSULTING

RT. 3 BOX 449 WAPAKONETA, OHIO 45895
PH. (419) 738-8962

Client: Mitchen / Vanderhorst

COUNTY Auglaize TOWNSHIP St. Marys

SECTION 3 T. 6 S. R. 4 E. DRWG. No. 86-173

DRAWN BY _____ DATE 3/15/86

CHECKED BY _____ SHEET 2 OF 2

SURVEYORS DESCRIPTION

Being the West part of the East One-half ($\frac{1}{2}$) of Lot No. Sixty-four (64) of the Original Plat to the City of St. Marys, County of Auglaize, State of Ohio, and being more particularly described as follows:

Commencing at the Southwest corner of Lot No. 64 of the original plat to the City of St. Marys, Ohio;


thence Easterly along the North right-of-way line of Spring street, a distance of 83.16 feet to a point, which is the PLACE OF BEGINNING;

thence with an interior angle of $90^{\circ}29'$ a distance of 82.5 feet to an iron pipe;

thence with an interior angle of $89^{\circ}16'$ a distance of 50.5 feet to an iron pipe;

thence with an interior angle of $90^{\circ}36'$ a distance of 82.5 feet to an iron pipe;

thence with an interior angle of $89^{\circ}39'$, along the North right-of-way line of Spring street, a distance of 50.5 feet to the PLACE OF BEGINNING.

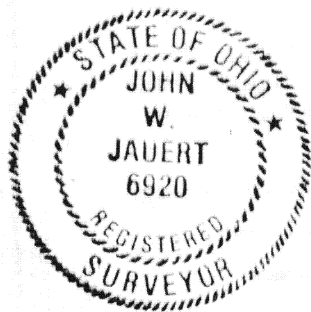

ATTEST:

John W. Jauert
John W. Jauert
Professional Surveyor No. 6920