

789 9




LOCATION PLAN

SECTION 30



PUGHETA TOWNSHIP
T6-S, R6-E, AUGLAIZE
COUNTY, OHIO

THIS PLAT IS RECORDED
IN SURVEY BOOK G, PAGE 682,
IN THE AUGLAIZE COUNTY
ENGINEER'S OFFICE.

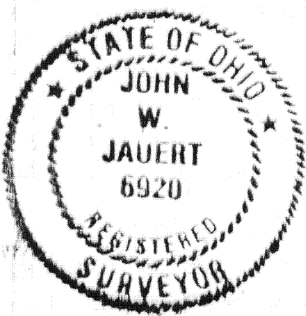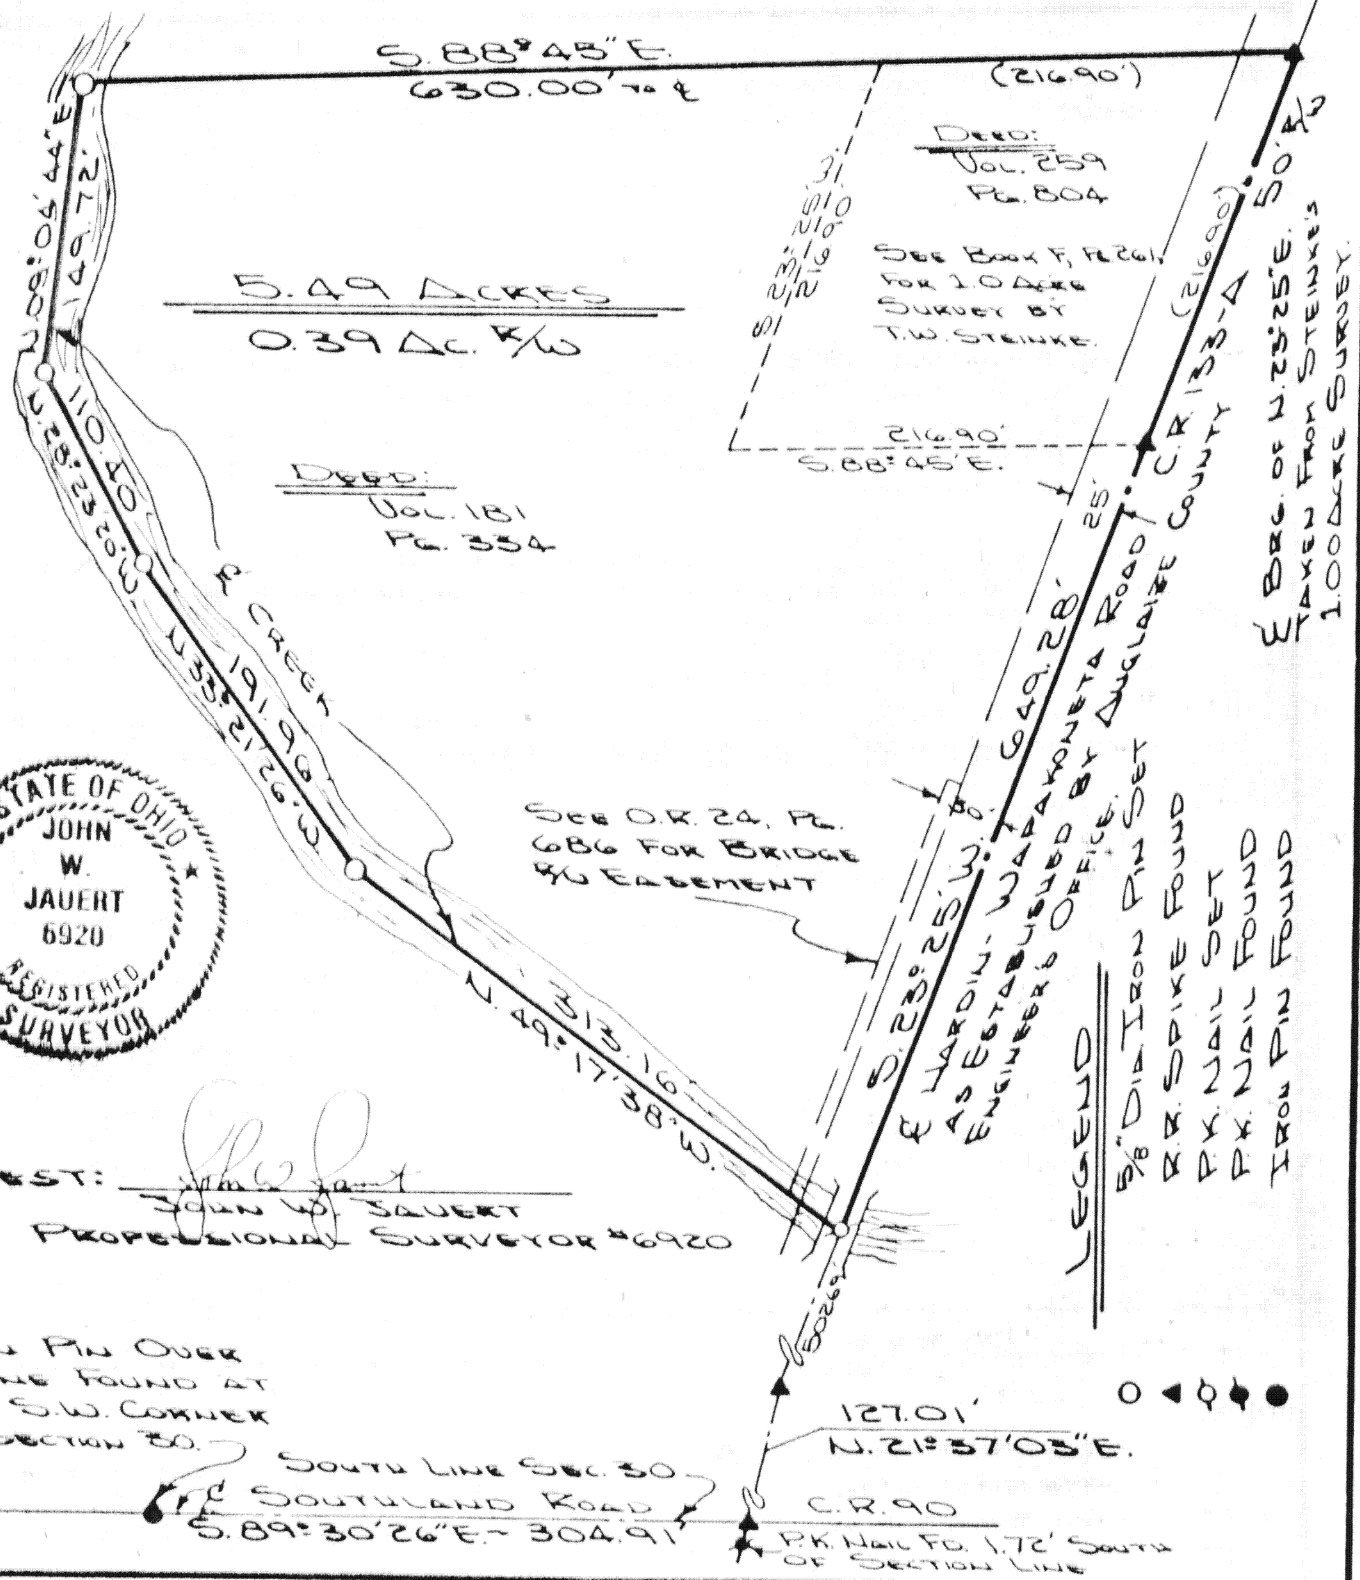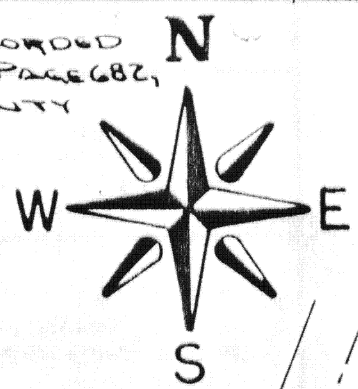

ATTEST: *[Signature]*
JOHN W. JAUERT
PROFESSIONAL SURVEYOR #6920

IRON PIN OVER
STONE FOUND AT
THE S.W. CORNER
OF SECTION 30.

LEGEND


- 5/8\"/>

Signature by a representative of the County Health Dept. denotes compliance with Health Regulations. Signed: _____ Date: _____	Signature by a representative of the Auglaize County Regional Planning Commission denotes approval of this plat. Signed: _____ Date: _____
Signature by a representative of City with 3 mile limit juris- diction or Twp. Trustees or Village with zoning jurisdiction denotes approval of this plat. Signed: _____ for political S. D. of: _____ Date: _____	Signature by a representative of the County Engineer's Dept. denotes that this plat meets tax map plat requirements. Signed: _____ Date: _____

JAUERT
SURVEYING

Client DARYL ZEIGLER
County AUGLAIZE Twp. PUGHETA Sec. 30
Drawn by J. JAUERT Scale 1\"/>

Jauert
ASSOCIATES

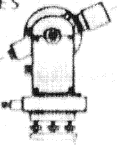

Surveying
AND LAND CONSULTING

RT.3 BOX 449 WAPAKONETA, OHIO 45895
PH (419) 738-8962

Client Daryl Zeigler

COUNTY Auglaize TOWNSHIP Pusheta

SECTION 30 T. 6 S. R. 6 E. DRWG No. 86-18

DRAWN BY J. Jauert DATE 4/7/86

CHECKED BY _____ SHEET _____ OF _____

SURVEYOR'S DESCRIPTION

The following described tract of land is part of the Southwest Quarter of Section 30, Town 6 South, Range 6 East, Pusheta Township, Auglaize County, Ohio and is more particularly described as follows:

Commencing at the Southwest corner of the Southwest Quarter of Section 30, Pusheta Township;

thence S.89°30'26"E. along the centerline of Township Road No. 90 and the South line of the Southwest Quarter of Section 30, Pusheta Township, a distance of 304.91 feet to a spike;

thence N.21°37'03"E. along the centerline of County Road No. 133-A, (Hardin - Wapakoneta Road), a distance of 127.01 feet to a spike;

thence N.23°25'E. along the centerline of County Road No. 133-A, a distance of 502.69 feet to a P.K. nail in the center of a bridge, said P.K. nail is the PLACE OF BEGINNING;

thence N.49°17'38"W. along the centerline of a creek a distance of 313.16 feet to an iron pin;

thence N.33°21'26"W. along the centerline of a creek a distance of 191.96 feet to an iron pin;


thence N.28°23'20"W. along the centerline of a creek a distance of 110.40 feet to an iron pin;

thence N.09°04'44"E. along the centerline of a creek a distance of 149.72 feet to an iron pin;

thence S.88°45'E. a distance of 630.00 feet to a spike in the centerline of County Road No. 133-A;

thence S.23°25'W. along the centerline of County Road No. 133-A, a distance of 649.28 feet to a P.K. nail in the center of a bridge, which was the true PLACE OF BEGINNING.

Containing in all 5.49 acres of which 0.39 acre has been dedicated for highway purposes. The above described tract of land is subject to all legal easements, restrictions and reservations, if any, of record or in use on said premises. Previous deed reference: Volume 181, page 334 and Volume 259, page 804. This Survey is recorded in Survey Book G, page 682, in the Auglaize County Engineer's Office.

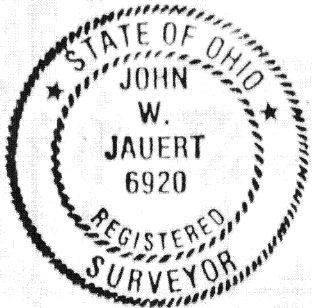

ATTEST:

John W. Jauert

Professional Surveyor No. 6920

6683