


Scale:
1" = 30'

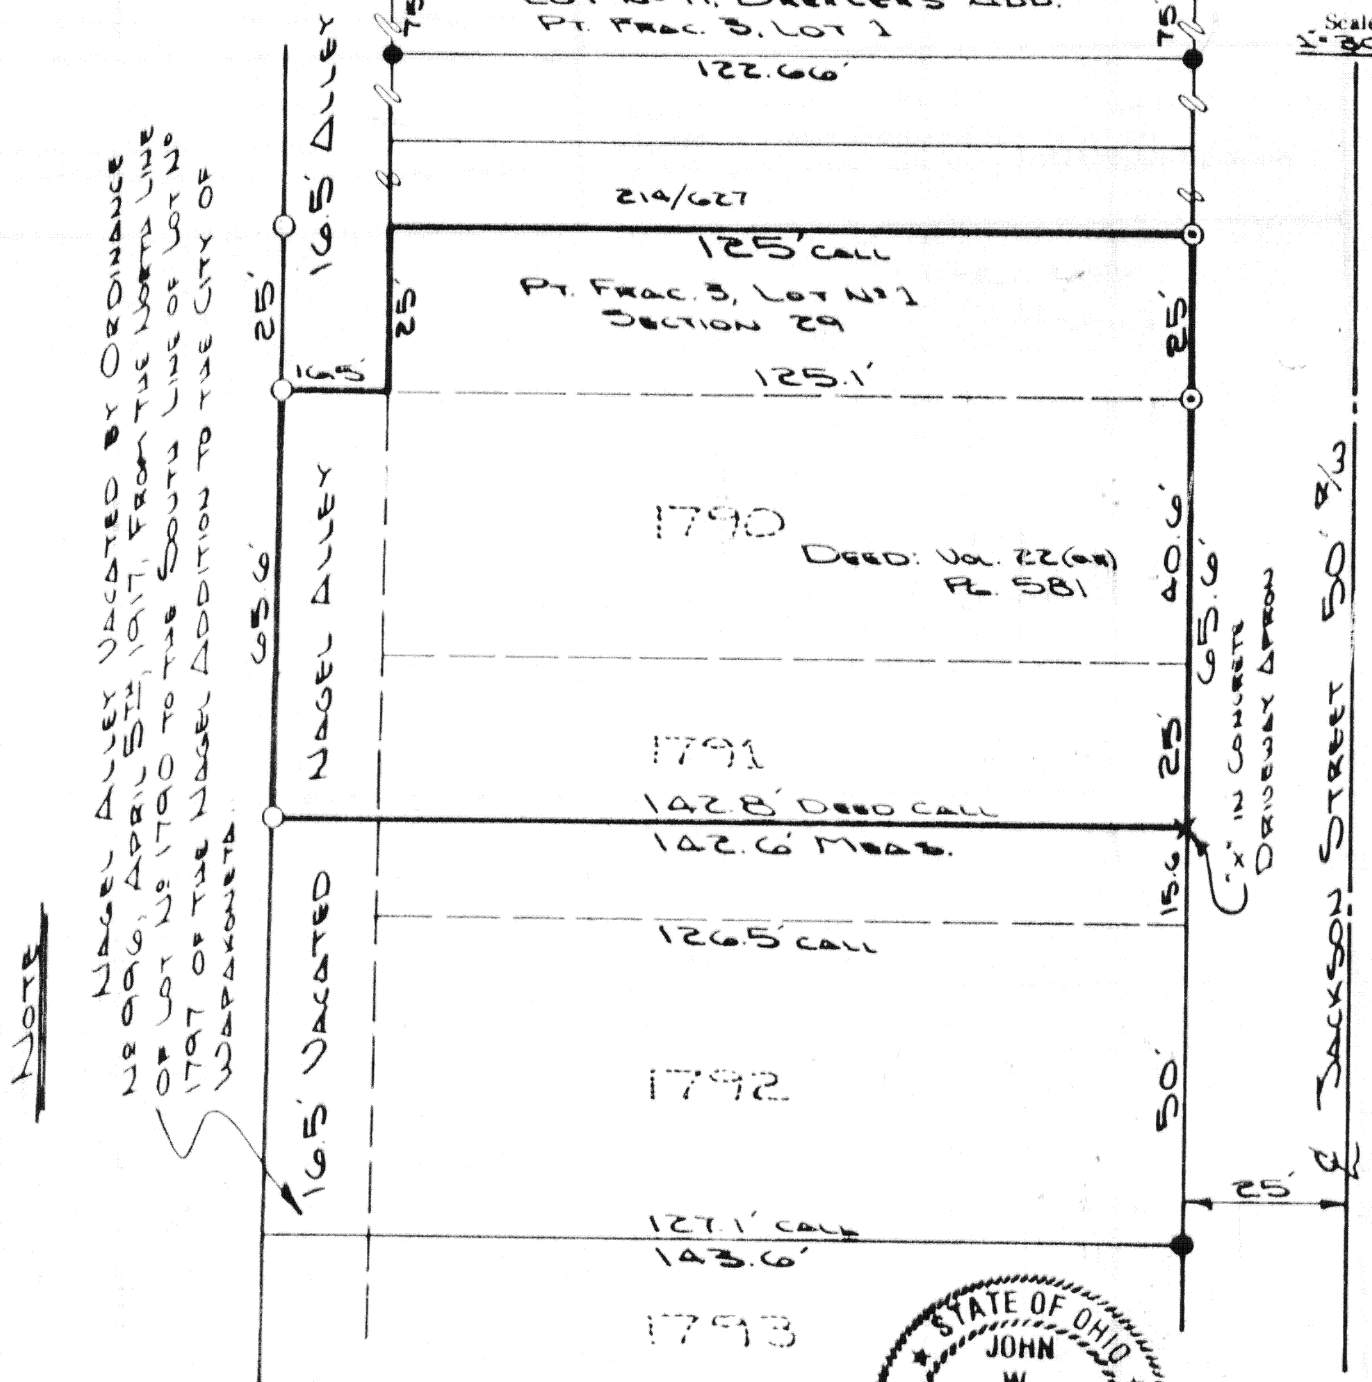

0 IRON PIN SET
● IRON PIN FOUND
0 IRON PIPE FOUND

A circular professional seal for John W. Jauert, a Registered Surveyor in the State of Ohio. The seal features a double-lined circular border. Between the lines, the words "STATE OF OHIO" are written along the top arc, and "REGISTERED SURVEYOR" along the bottom arc, separated by two five-pointed stars. In the center of the seal, the name "JOHN W. JAUERT" is printed in a bold, sans-serif font, with the number "6920" printed directly below it.

ATTEST: John W. Sauert
JOHN W. SAUERT
PROFESSIONAL SURVEYOR No
6920

THIS PLAT IS RECORDED IN
SURVEY BOOK G, PAGE 686,
IN THE AUGULAIRES COUNTY
ENGINEERS' OFFICE.

Signature by a representative of the County Health Dept.
denotes compliance with Health Regulations.
Signed _____ Date _____

Signature by a representative of the Auglaize County Regional
Planning Commission denotes approval of this plat.
Signed: _____ Date _____

Signature by a representative of City with 3 mile limit jurisdiction or Twp. Trustees or Village with zoning jurisdiction denotes approval of this plat. Signed: _____
for political S. D. of: _____ Date: _____

Signature by a representative of the County Engineer's Dept.
denotes that this plat meets tax map plat requirements.
Signed: _____ Date _____

SAUERT SURVEYING

Client FRED WALTER
County Augusta Twp. Duch Sec. 29
Drawn by J. J. GUST Scale 1"=30' Drwg. No. 86-181
Checked by _____ Date APRIL 1986
Sheet 1 of 1 6686 (T 5 S; R 6 E)