


SURVEY OF LOT 905 & LOT 906, HOLBROOK'S SECOND ADDITION, CITY OF WAPAKONETA, OHIO

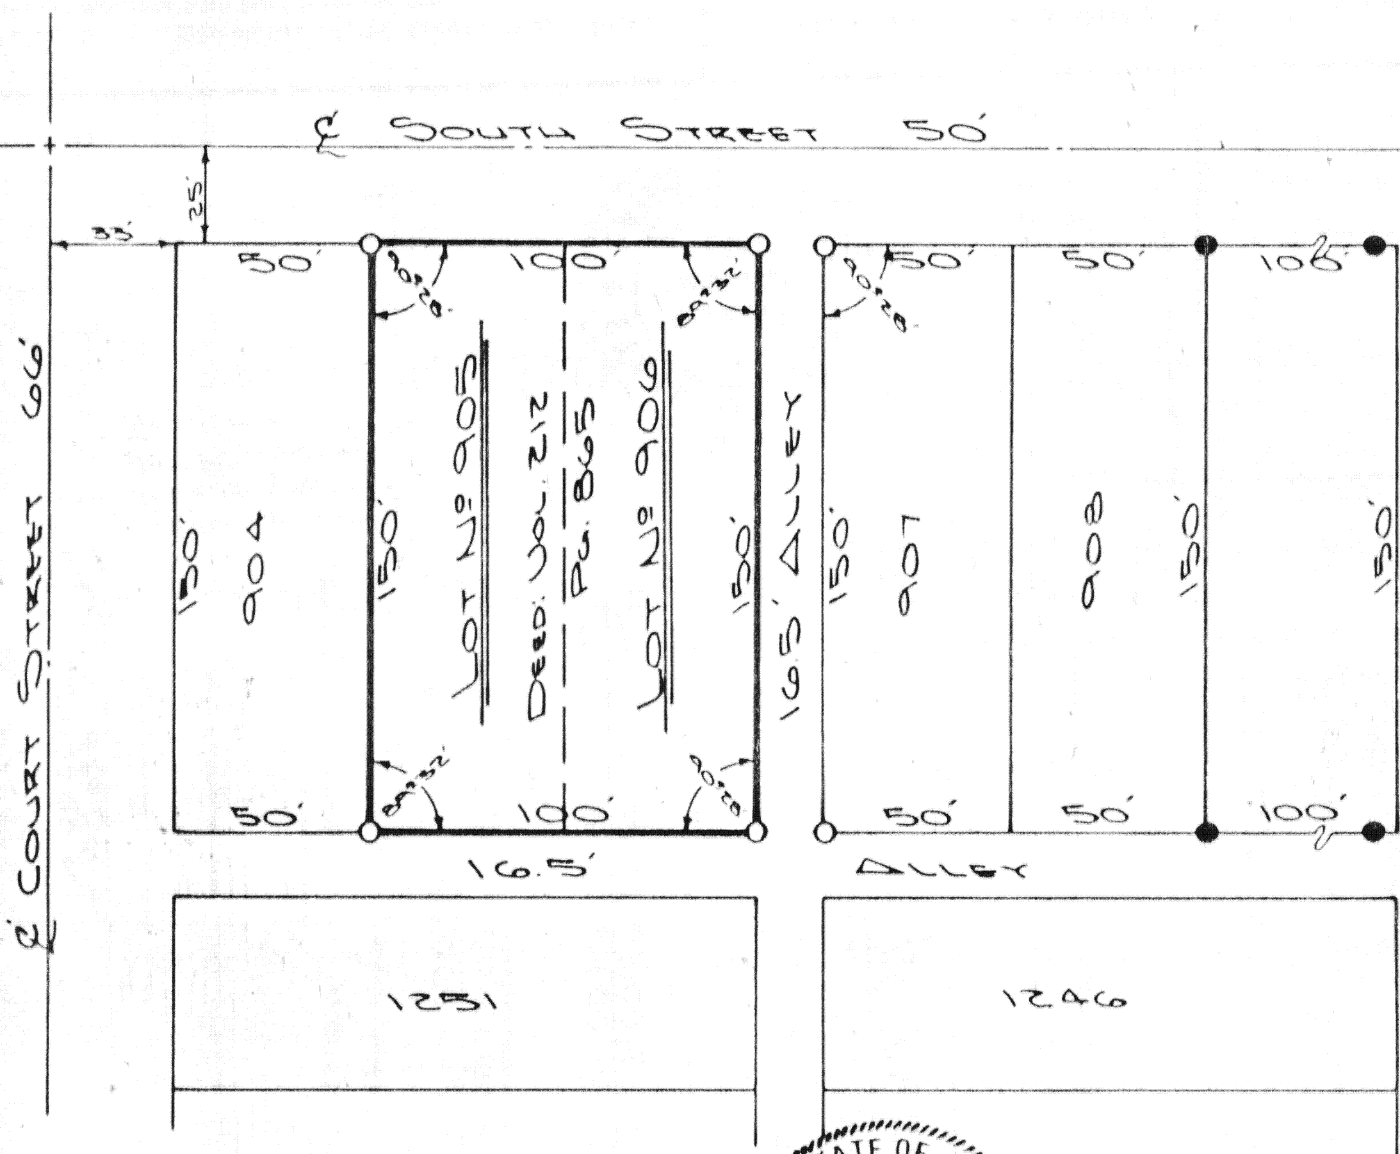

Scale:


1"=50'



LEGEND



IRON PIN SET
IRON PIPE FOUND

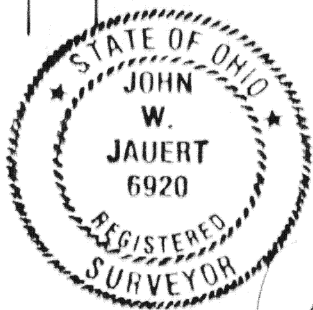

ATTEST: John W. Jauert
JOHN W. JAUERT
PROFESSIONAL
SURVEYOR NO. 6920

THIS PLAT IS RECORDED
IN SURVEY BOOK G, PAGE 687
IN THE AUGLAIZE COUNTY
ENGINEER'S OFFICE.

ALSO FILED WITH THE CITY OF WAPAKONETA.

Signature by a representative of the County Health Dept.
denotes compliance with Health Regulations.
Signed: _____ Date: _____

Signature by a representative of the Auglaize County Regional
Planning Commission denotes approval of this plat.
Signed: _____ Date: _____

Signature by a representative of City with 3 mile limit juris-
diction or Twp. Trustees or Village with zoning jurisdiction
denotes approval of this plat. Signed: _____
for political S. D. of: _____ Date: _____

Signature by a representative of the County Engineer's Dept.
denotes that this plat meets tax map plat requirements.
Signed: _____ Date: _____

JAUERT
SURVEYING

Client EDWARD EPPERSON
County AUGLAIZE Twp. Duchouquet Sec.
Drawn by J. Jauert Scale 1"=50' Drwg. No. 86-188
Checked by _____ Date April 28, 1986
Sheet 1 of 1 (T 5 S; R 6 E)