



1707

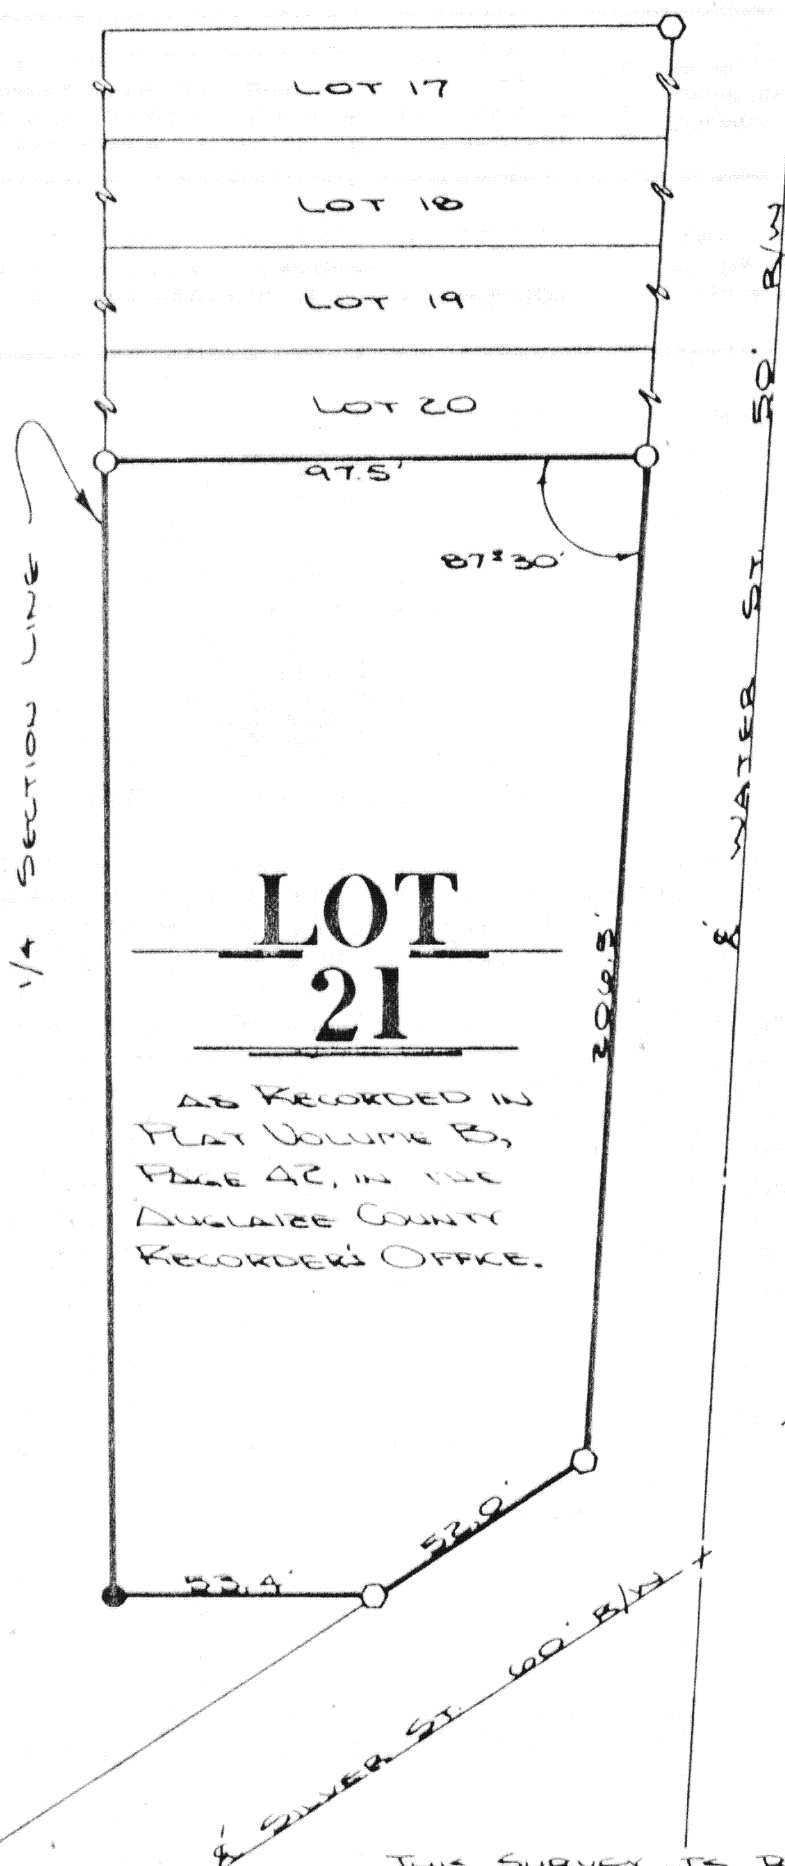

LEGEND

- IRON PIN SET
- IRON BAR FOUND
- ⬡ 2" PIPE FOUND

ATTEST: John W. Javert
JOHN W. JAVERT
REG. SURVEYOR
No 6920

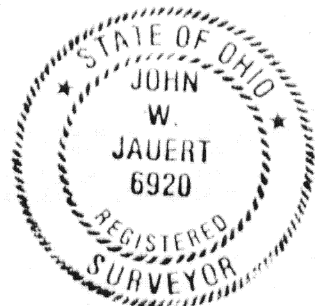

THIS SURVEY IS RECORDED IN SURVEY BOOK
G, PAGE 1294, AUGLAIZE COUNTY ENG. OFFICE

Signature by a representative of the County Engineer's Dept.
denotes that this plat meets tax map plat requirements.
Signed: _____ Date _____

Client JIM SMITH
County AUGUSTA Twp. DUCH. Sec. 29 N. 6 E. 1/4
Drawn by K. SCHWELB Scale _____ Drwg. No. 86-190
Checked by J. JAUGST Date 4/26/06
Sheet 1 of 1 (T 5 S, R 6 E)