



Information for CR 33-A can be found on R/W plans of State Hwy. Sheet 3 of 17

308
327

Corner falls at
a 12" Chinese
Elm Tree

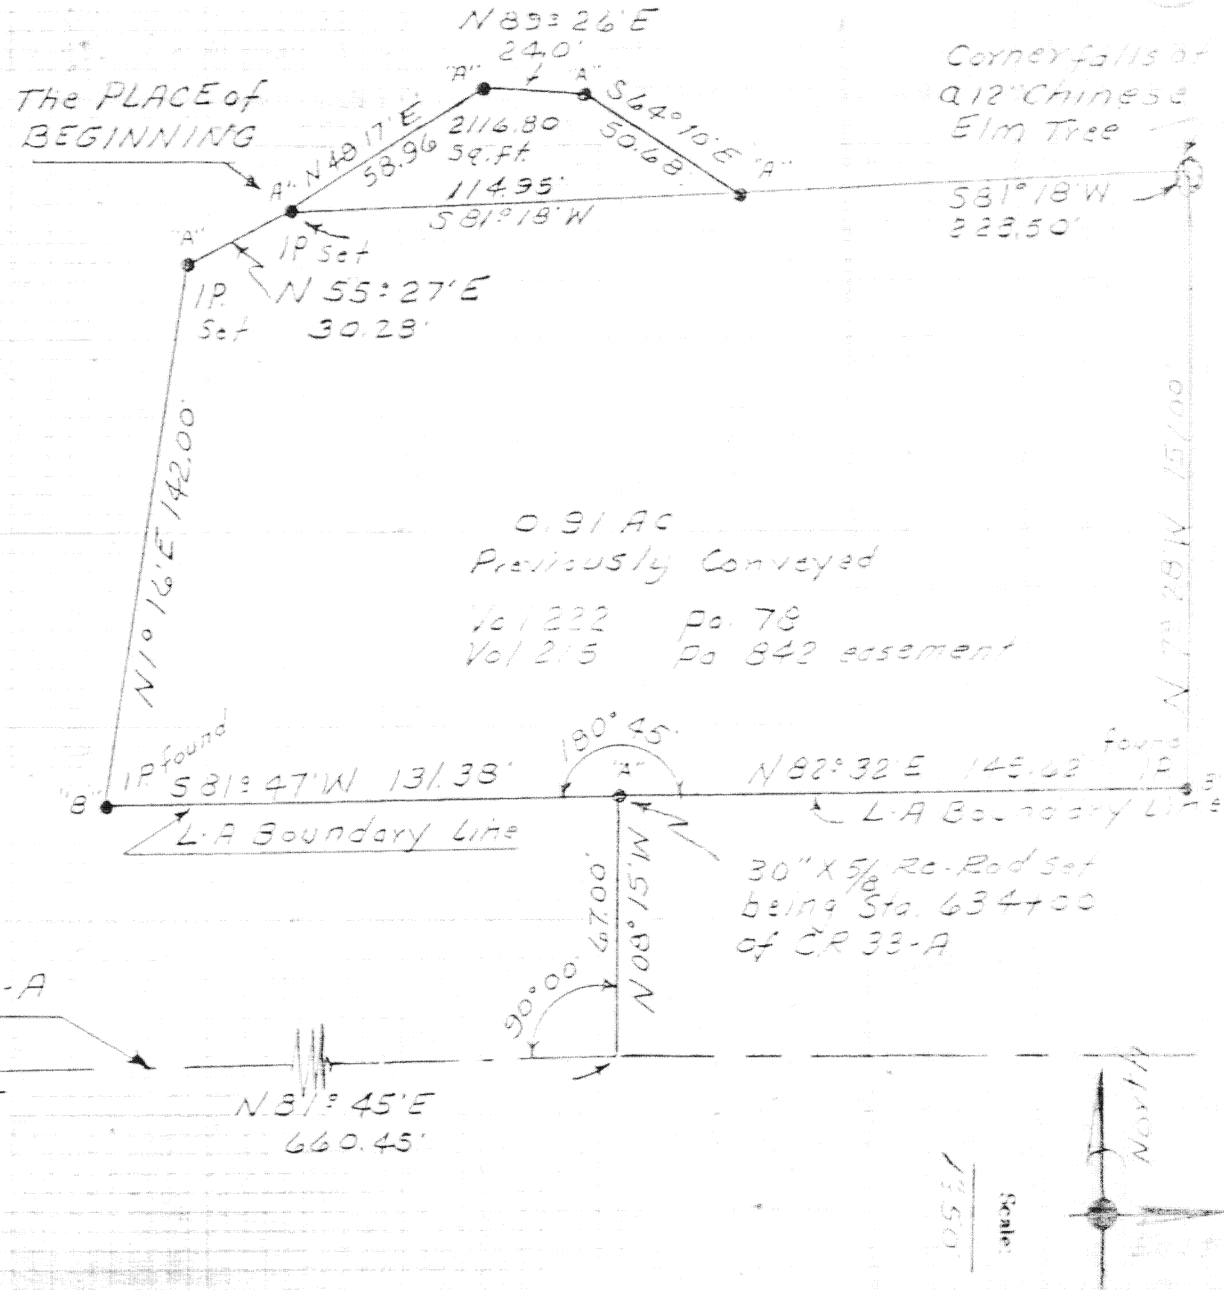

Sec. 35 Moulton TWP.

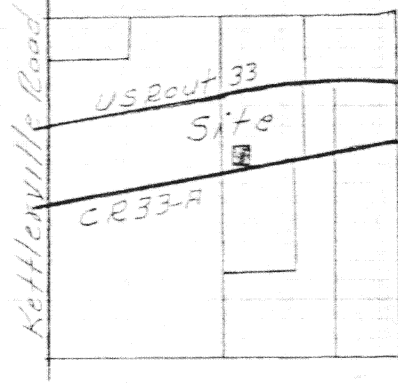

A: 5/8 Re-Rod Set
B: Iron pipe found

West Section Line of
Section 35, Moulton, Twp

Signature by a representative of the County Health Dept.
denotes compliance with Health Regulations.
Signed: _____ Date: _____

Signature by a representative of the Auglaize County Regional
Planning Commission denotes approval of this plat.
Signed: _____ Date: _____

Signature by a representative of City with 3 mile limit jurisd-
iction or Twp, Trustees or Village with zoning jurisdiction
denotes approval of this plat. Signed: _____ Date: _____

Signature by a representative of the County Engineer's Dept.
denotes that this plat meets tax map plat requirements.
Signed: _____ Date: _____

Client Roland Gerstner to Joe & Sue Allen
County Auglaize Twp. Moulton Sec. 35
Drawn by Jim Linnick Scale 1" = 50' Drawn No. _____
Checked by _____ Date 5-6-86
Sheet 1 of 2 6-7-21 (T.S.S.R.S.F.)

Meena LS 6470

226 4



SURVEYORS DESCRIPTION

Scale: _____

The following described tract of land is part of the southwest quarter of the northeast quarter of section 35, Moulton Township, Auglaize County, Ohio, and is more fully described as follows:

Commencing at the intersecting centerlines of the Kettlersville Road #111 (being the west line of section 35) and County Road #33-A (formerly State Route 33) Thence N 81° 33'E along the centerline of County Road 33-A, 2114.04 feet to a point of two centerline tangents of County Road 33-A. Thence N 81° 45'E along the centerline of County Road 33-A, 660.45 feet to a point. Thence N 08° 15'W, 67.00 feet to a 5/8" x 30" re-rod in the north right of way line of County Road 33-A, being station 634+00 of County Road 33-A. Thence S 81° 47'W along the North Limited Access boundry line of County Road 33-A, 131.38 feet to an iron pipe. Thence N 1° 16'E, 142.00 feet to an iron pin. Thence N 55° 27'E, 30.28 feet to an iron pin, this being the PLACE OF BEGINNING.

Thence N 48° 17'E 58.96 feet to an iron pin.
Thence N 89° 26'E 24.00 feet to an iron pin.
Thence S 64° 10'E 50.68 feet to an iron pin on the northline of a parcel of 0.91 acres described in Vol.222, pa.78 of Auglaize County Records, John and Patricia Hines to Joseph and Sandra Allen.
Thence S 81° 18'W along the north line of the 0.91 acre tract 114.95 feet to the iron pin which was the PLACE OF BEGINNING.

The above described tract of land contains 2116.80 square feet subject to all legal easements or record.

Signature by a representative of the County Health Dept. denotes compliance with Health Regulations.
Signed: _____ Date: _____

Signature by a representative of the Auglaize County Regional Planning Commission denotes approval of this plat.
Signed: _____ Date: _____

Signature by a representative of City with 3 mile limit jurisdiction or Twp Trustees or Village with zoning jurisdiction denotes approval of this plat. Signed: _____
for political S. D. of _____ Date: _____

Signature by a representative of the County Engineer's Dept. denotes that this plat meets tax map plat requirements.
Signed: _____ Date: _____

352 Drw.