


THIS PLAT IS RECORDED IN SURVEY BOOK G,
PAGE 727 IN THE AUGLAIZE COUNTY ENG. OFFICE.




Scale:


STONE FOUND AT THE NORTH
QUARTER CORNER OF SECTION
20, T-6-S, R-4-E, ST. MARYS
TOWNSHIP, AUGLAIZE COUNTY,
OHIO

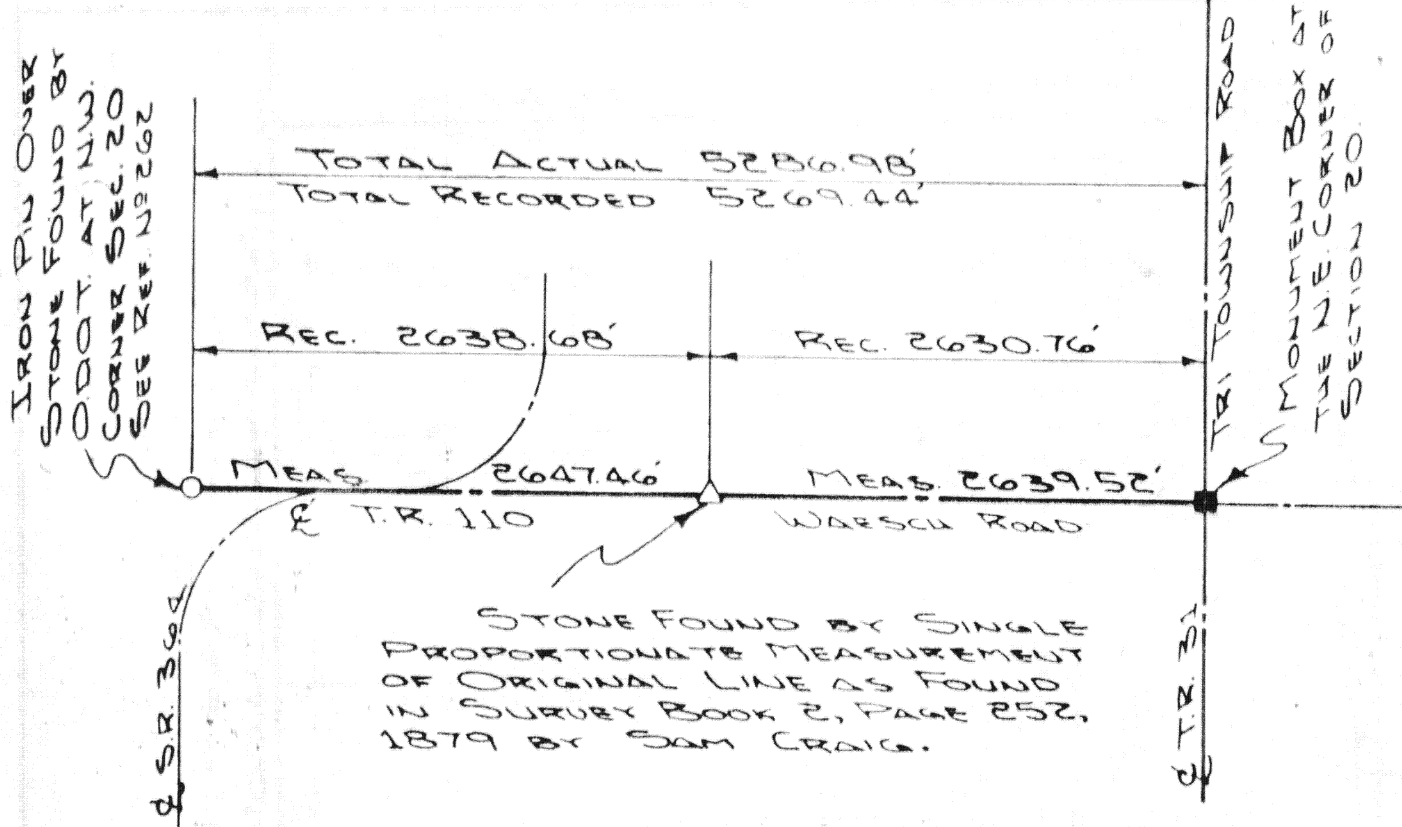

LOCATION PLAN

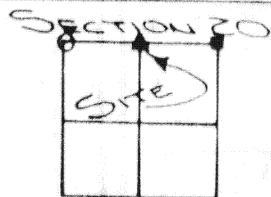

ST. MARYS TOWNSHIP

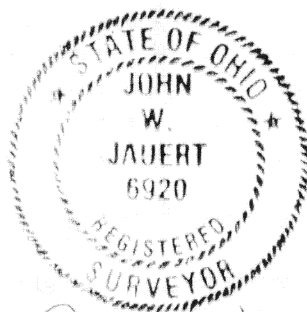

ATTEST: John W. Jauert
JOHN W. JAUERT
PROFESSIONAL
SURVEYOR No. 6920

Signature by a representative of the County Health Dept.
denotes compliance with Health Regulations.

Signed: _____ Date: _____

Signature by a representative of the Auglaize County Regional
Planning Commission denotes approval of this plat.

Signed: _____ Date: _____

Signature by a representative of City with 3 mile limit juris-
diction or Twp. Trustees or Village with zoning jurisdiction
denotes approval of this plat. Signed: _____
for political S. D. of: _____ Date: _____

Signature by a representative of the County Engineer's Dept.
denotes that this plat meets tax map plat requirements.

Signed: _____ Date: _____

AUGLAIZE COUNTY
ENGINEER'S OFFICE

G 727

Client
County AUGLAIZE Twp. ST. MARYS Sec. 20
Drawn by J. JAUERT Scale 1"=1000' Drwg. No. _____
Checked by _____ Date AUG. 25TH, 1986
Sheet 1 of 1 (T 6 S, R 4 E)