
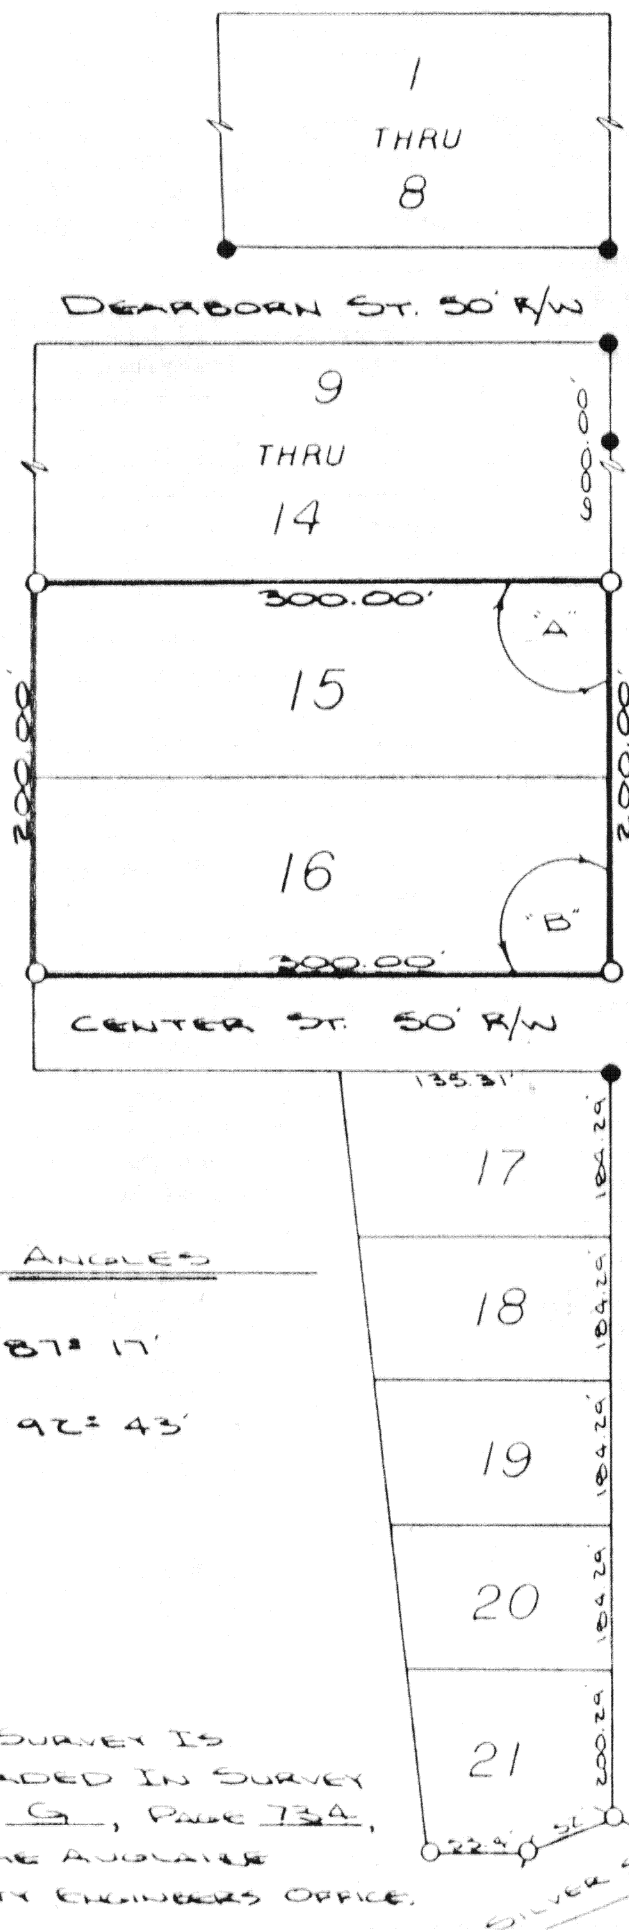


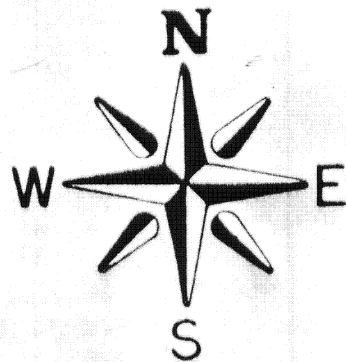

OAKHURST SUBDIVISION


LOTS 15 & 16 AS
RECORDED IN PLAT BOOK
"B", PAGE 42, IN THE
AUGLAIZE COUNTY RECORDER
OFFICE

BEING PART OF THE
N.E. 1/4 OF SECTION 29,
DULCHOUQUET TOWNSHIP,
AUGLAIZE COUNTY, OHIO
AND THE
CITY OF WAPAKONETA

LEGEND

- IRON PIN SET
- IRON PIN FOUND
- △ R.R. SPIKE SET
- ▲ R.R. SPIKE FOUND
- STONE FOUND
- PK. NAIL SET
- 2" PIPE FOUND

ATTEST: John W. Jauert
JOHN W. JAUERT
PROFESSIONAL
SURVEYOR #6420

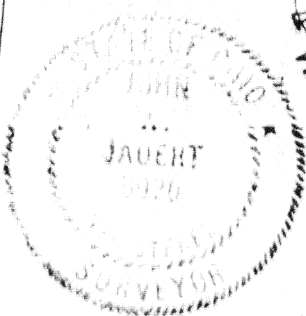

ANGLES

"A" 87° 17'
"B" 92° 43'

THIS SURVEY IS
RECORDED IN SURVEY
BOOK 9, PAGE 734,
IN THE AUGLAIZE
COUNTY ENGINEERS OFFICE.

Signature by a representative of the County Health Dept.
denotes compliance with Health Regulations.
Signed: _____ Date: _____

Signature by a representative of the Auglaize County Regional
Planning Commission denotes approval of this plat.
Signed: _____ Date: _____

Signature by a representative of City with 3 mile limit juris-
diction or Twp. Trustees or Village with zoning jurisdiction
denotes approval of this plat. Signed: _____
for political S. D. of: _____ Date: _____

Signature by a representative of the County Engineer's Dept.
denotes that this plat meets tax map plat requirements.
Signed: _____ Date: _____

G 734

JAUERT SURVEYING

Client PRINCE REAL ESTATE
County AUGLAIZE Twp. DULCHOUQUET Sec. 29
Drawn by R. JAUERT Scale _____ Drwg. No. _____
Checked by J. JAUERT Date 9-2-80
Sheet 1 of 1

(15 S. R. Q. E.)