


LOCATION PLAN


SECTION 33

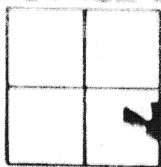

DUCKCROQUET TOWNSHIP,
T-5-S, R-6-E, AUGLAIZE
COUNTY, OHIO

S 63° 43' E.
42.00'

EAST 1/4 CORNER
SECTION 33

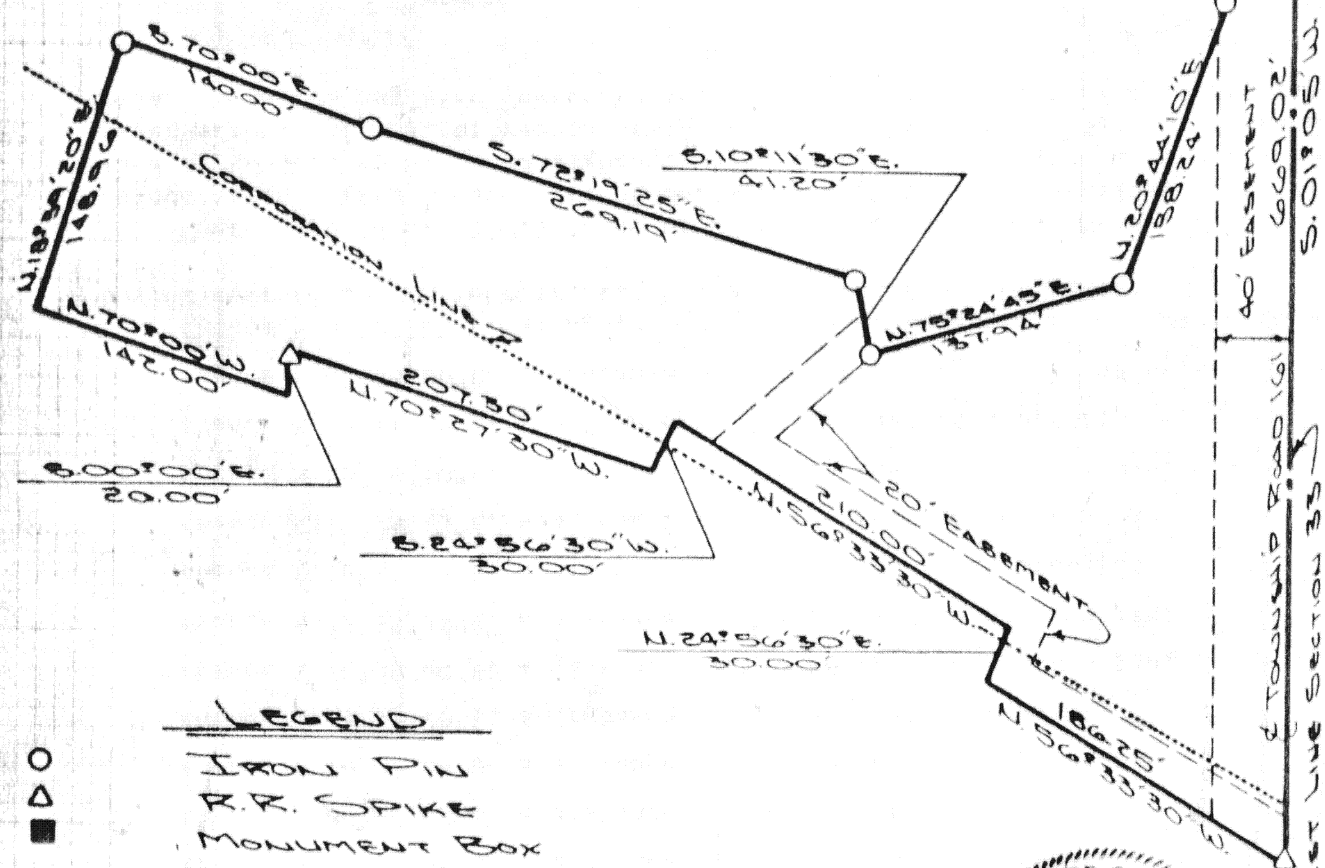


LEGEND



IRON PIN
R.R. SPIKE
MONUMENT BOX

TOTAL = 2.903 ACRES

0.472 ACRE IN CITY OF WAPAKONETA

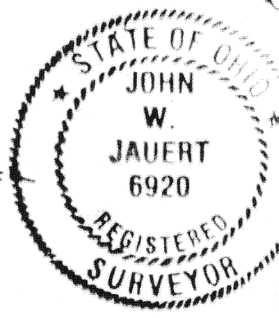

ATTEST:

John W. Jauert
JOHN W. JAUBERT
PROFESSIONAL SURVEYOR
NO 6920

Signature by a representative of the County Health Dept.
denotes compliance with Health Regulations.
Signed: _____ Date: _____

Signature by a representative of the Auglaize County Regional
Planning Commission denotes approval of this plat.
Signed: _____ Date: _____

Signature by a representative of City with 3 mile limit juris-
diction or Twp. Trustees or Village with zoning jurisdiction
denotes approval of this plat. Signed: _____
for political S. D. of: _____ Date: _____

Signature by a representative of the County Engineer's Dept.
denotes that this plat meets tax map plat requirements.
Signed: _____ Date: _____

Client BOB MILLER
County AUGLAIZE Twp. Duch. Sec. 33
Drawn by J. JAUBERT Scale None Drwg. No. 86-172-A
Checked by _____ Date SEPT. 10TH 1986
Sheet 1 of 2 4739 (T 5 S; R 6 E)



Scale:

1" = 200'



Signature by a representative of the County Health Dept. denotes compliance with Health Regulations.

Signed: _____ Date: _____

Signature by a representative of the Auglaize County Regional Planning Commission denotes approval of this plat.

Signed: _____ Date: _____

Signature by a representative of City with 3 mile limit jurisdiction or Twp. Trustees or Village with zoning jurisdiction denotes approval of this plat. Signed: _____ Date: _____

for political S. D. of: _____

Signature by a representative of the County Engineer's Dept. denotes that this plat meets tax map plat requirements.

Signed: _____ Date: _____

SURVEY BY G 739a

JOHN W. JAUERT M 6920
WAPAKONETA, OHIO

Client: BOB MILLER

County: AUGLAIZE

Drawn by: HOBBS (2-28-86)

Checked by: _____

Sheet: _____

Twp: DUCHOUQUET Sec: 33

Scale: 1" = 200'

Date: 9-22-86


Sheet: _____

Drawn No. _____

Date: 9-22-86

(T.E. S.D. 4 5)

Jauert
ASSOCIATES

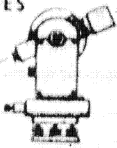

Surveying
AND LAND CONSULTING

RT.3 BOX 449 WAPAKONETA, OHIO 45895
PH. (419) 738-8962

Client: Robert Miller

COUNTY _____ TOWNSHIP _____

SECTION _____ T. _____ S., R. _____ E. DRWG. No. _____

DRAWN BY _____ DATE _____

CHECKED BY _____ SHEET _____ OF _____

SURVEYOR'S DESCRIPTION

The following described parcel of ground is part of the Southeast Quarter of Section 33, Duchouquet Township, Town 5 South, Range 6 East, Auglaize County, Ohio, and is more particularly described as follows:

Commencing at a pin at the intersection of County Road 33-A and the Cemetery Road, (Township Road #161), said point being in the East line of Section 33;

thence N.01°05'E. along the East line of Section 33 and the centerline of Cemetery Road, a distance of 449.98 feet to a railroad spike and the PLACE OF BEGINNING;

thence N.56°33'30"W. a distance of 186.25 feet to a point;

thence N.24°56'30"E. a distance of 30.00 feet to a point;

thence N.56°33'30"W. a distance of 210.00 feet to a point;

thence S.24°56'30"W. a distance of 30.00 feet to a point;

thence N.70°27'30"W. a distance of 207.30 feet to a railroad spike;

thence S.00°00'00"E. a distance of 20.00 feet to a point;

thence N.70°00'00"W. a distance of 142.00 feet to a point;

thence N.18°59'20"E. a distance of 148.96 feet to a point;

thence S.70°00'00"E. a distance of 140.00 feet to an iron pin;

thence S.72°19'25"E. a distance of 269.19 feet to an iron pin;

thence S.10°11'30"E. a distance of 41.20 feet to an iron pin;

thence N.75°24'45"E. a distance of 137.94 feet to an iron pin;


thence N.20°44'10"E. a distance of 158.24 feet to an iron pin;

thence N.00°17'43"E. a distance of 217.82 feet to a point;

thence S.63°43'00"E. a distance of 42.00 feet to a railroad spike;

thence S.01°05'00"W. along the centerline of Cemetery Road a distance of 669.02 feet to a railroad spike which was the true PLACE OF BEGINNING.

Containing in all 2.903 acres of which 0.472 acre is with-in the existing corporation limits of the City of Wapakoneta. The above described tract of land is subject to all road right-of-ways, legal easements, restrictions, and reservations, if any, of record or in use on said premises. See survey book G, Page 739 in the Auglaize County Engineer's Office for a plat of this description.

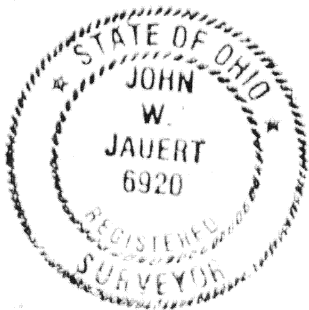

ATTEST:

John W. Jauert
John W. Jauert

Professional Surveyor #6920