

Survey in SE $\frac{1}{4}$ Sec 5
T5S-R6E Duchouquet Twp.
Auglaize County, Ohio

Monu. Box at
NE Cor SE $\frac{1}{4}$
Deed Reference
Vol. 263 Pg. 513


The following described parcel of land is situated in the Southeast quarter, Section five, Township five South - Range six East, Duchouquet Township, Auglaize County, Ohio, and is more particularly described as follows:

Beginning at a PK nail set in the East line of said quarter and the centerline of County Road 151 that is one thousand seven hundred ninety-six and forty-nine hundredths (1796.49) feet North (assumed bearing) of the monument box over the stone found by the County Engineer at the Southeast corner of said quarter; thence continuing North on the East line of said quarter and the centerline of the Road three hundred twelve (312.00) feet to a PK nail set; thence West perpendicular to the East line and the centerline of the Road three hundred eight (308.00) feet to a $\frac{1}{2}$ " re-rod set; thence South, parallel with the East line three hundred twelve (312.00) feet to a $\frac{1}{2}$ " re-rod set; thence East perpendicular to the East line three hundred eight (308.00) feet to the place of beginning containing two and twenty-one hundredths (2.21) acres, more or less, subject to legal highway and all easements and restrictions of record.

All $\frac{1}{2}$ " re-rods set and called for above are topped with a plastic Permark cap stamped: LS 5772.

This description and plat represents a survey made under my supervision on November 8, 1984, and all markers called for above are in place.

George E. Woolley

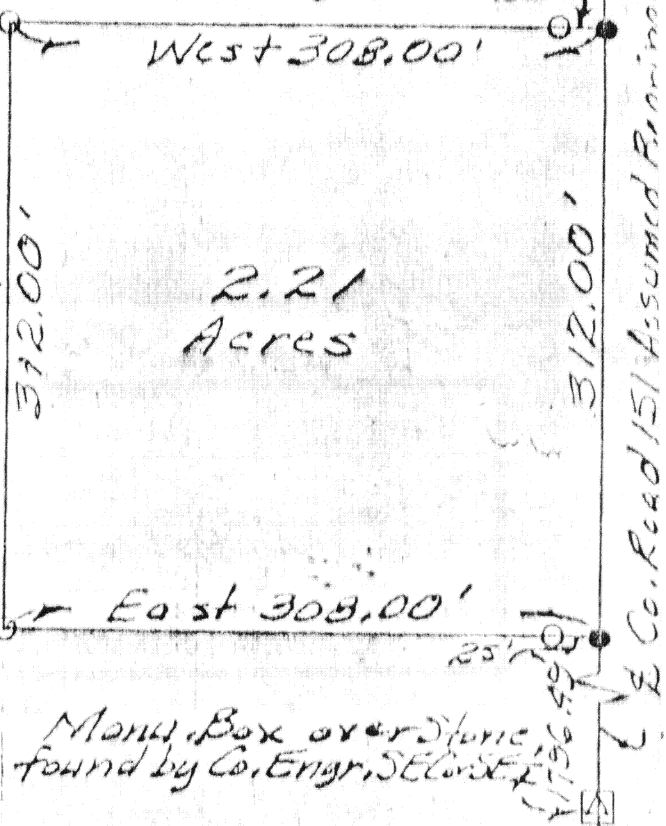

LEGEND

- = PK Nail w/ Surveyor's Tag Set
- = $\frac{1}{2}$ " Re-rod w/ Permark Cap Set

ACCU-TRACE LAND SURVEYS INC.			
George E. Woolley		Reg. Surveyor No. 5772	
Robert W. Mayer			
SURVEYED BY	DATE	DRAWN BY	DATE
J.C.W.	11-8-84	R.W.	11-11-84
SCALE	APP'D	DRWG. NO.	
1" = 100'			

G-756