


LEGEND




- "A" = IRON BAR IN MON. BOX @ CENTER OF SEC. 31.
- "B" = IRON BAR IN MON. BOX @ 1/4 POST ~ SEC. 31.
- = RAILROAD SPIKE SET.
- o = 5/8" X 30" IRON BAR SET.

LOCATION SKETCH

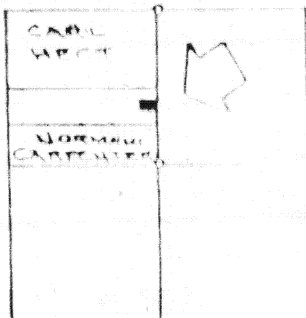

SECTION 3

Gordon L. Geeslin
 GORDON L. GEESLIN
 REGISTERED SURVEYOR
 NO. 5372
 OHIO
 CELINA, OHIO

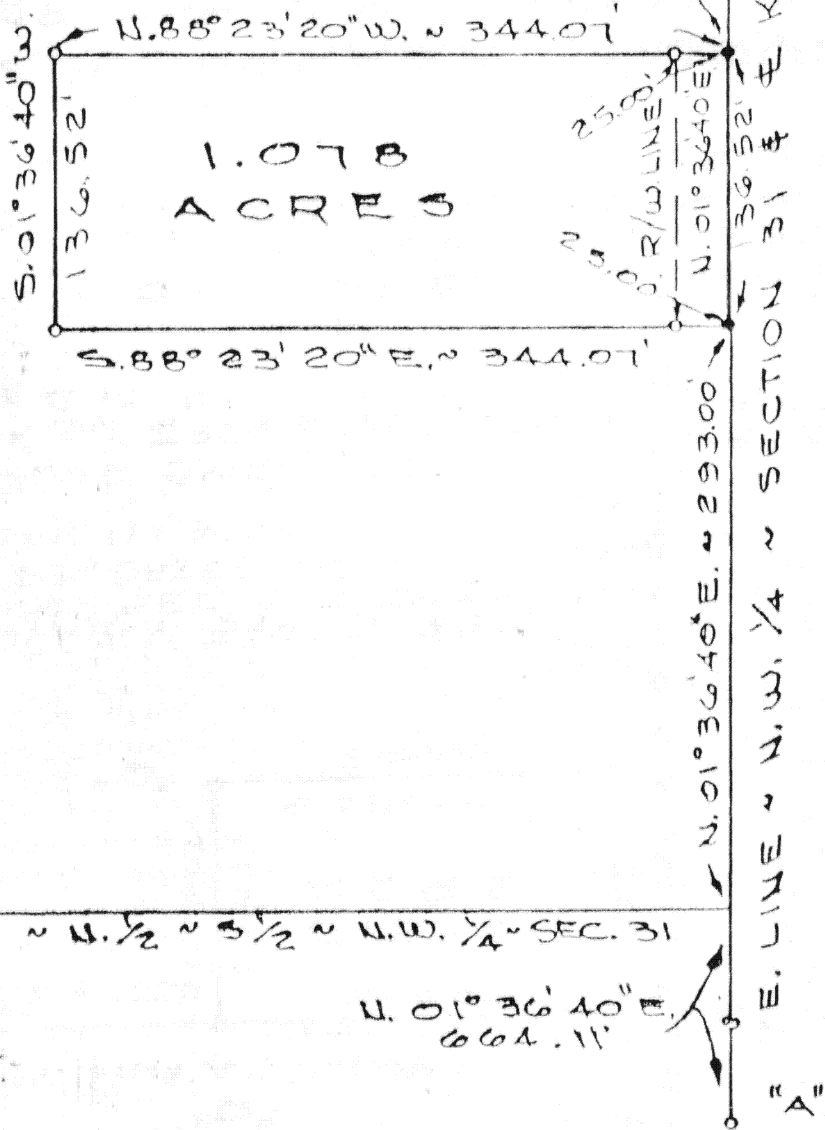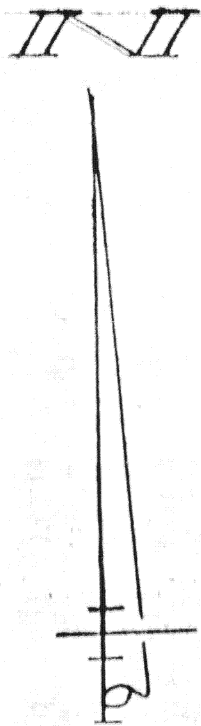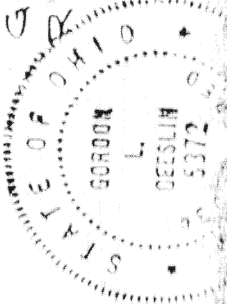

NEARGARDNER SURVEY

PART OF THE N. 1/2 OF THE S. 1/2 OF THE N.W. 1/4 OF SECTION 31, TOWN 5 SOUTH, RANGE 4 EAST (NOBLE TOWNSHIP), AUGLAIZE COUNTY, OHIO.
 FEBRUARY 19, 1986 SCALE 1" = 100'

Signature by a representative of the County Health Dept. denotes compliance with Health Regulations. Signed: _____ Date _____	Signature by a representative of the Auglaize County Regional Planning Commission denotes approval of this plat. Signed: _____ Date _____
Signature by a representative of City with 3 mile limit jurisdiction or Twp. Trustees or Village with zoning jurisdiction denotes approval of this plat. Signed: _____ Date _____	Signature by a representative of the County Engineer's Dept. denotes that this plat meets tax map plat requirements. Signed: _____ Date _____

GORDON L. GEESLIN
 LAND
 SURVEYOR

Client RON NEARGARDNER
 County AUGLAIZE Twp NOBLE Sec 31
 Drawn by G.G. Scale 1"=100' Drwg No
 Checked by _____ Date _____
 Sheet 1 of 1 6-757 (155444)