



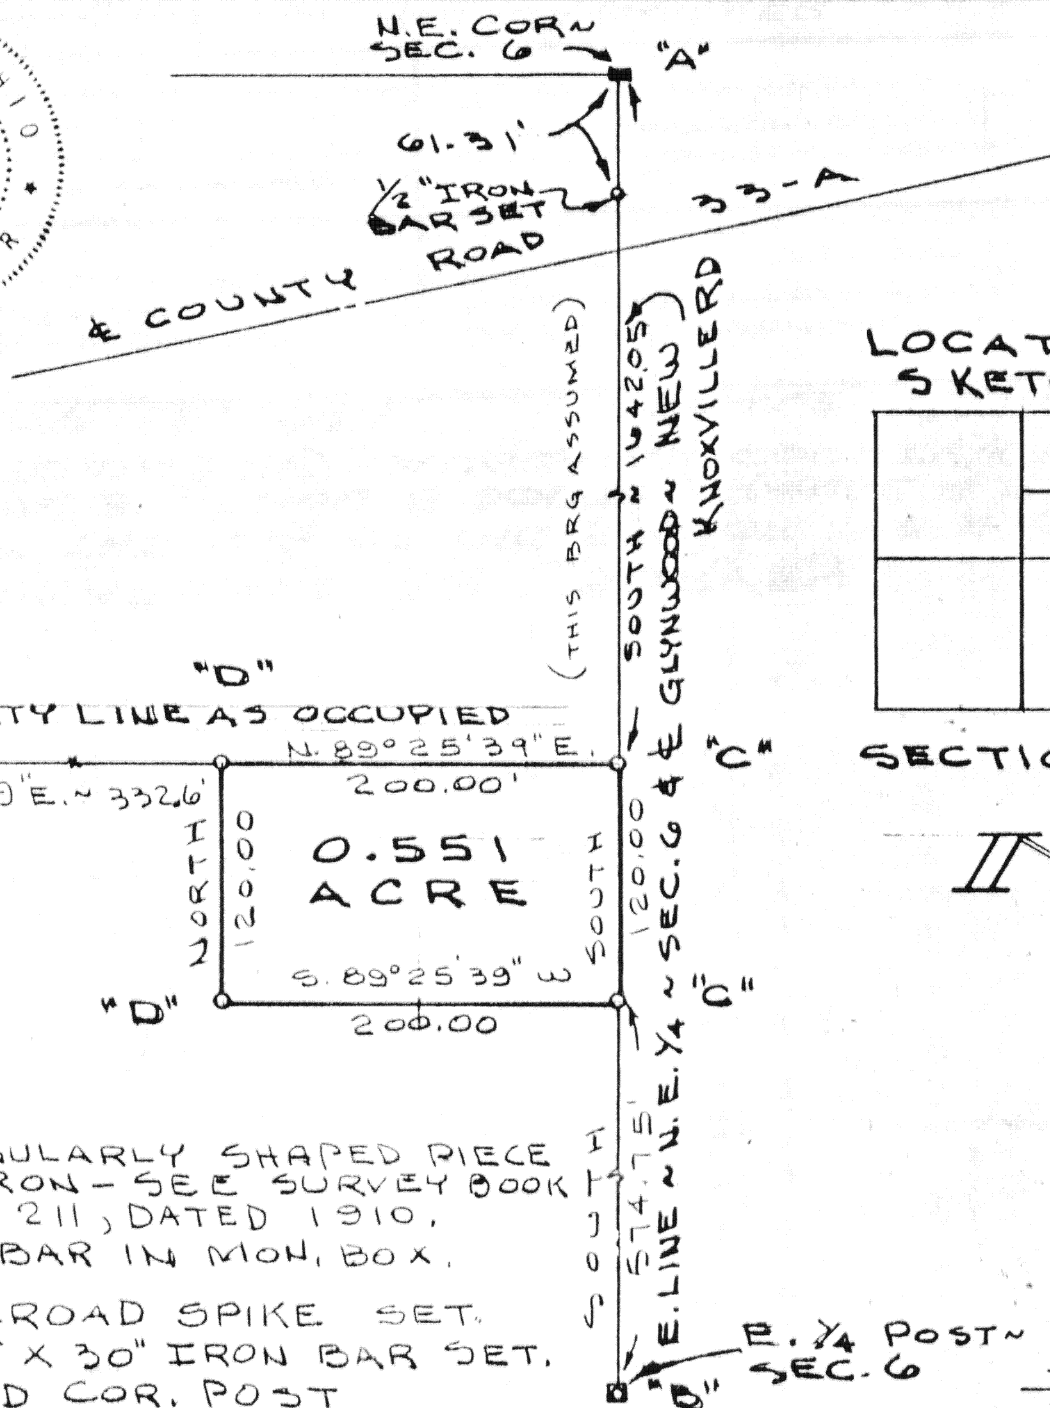

LOCATION SKETCH

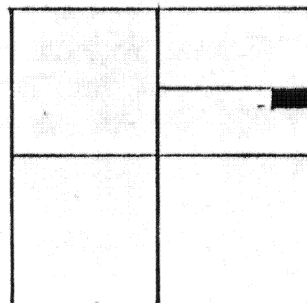

SECTION 6



LEGEND

- "A" = IRREGULARLY SHAPED PIECE OF IRON - SEE SURVEY BOOK 3, PG. 211, DATED 1910.
"B" = IRON BAR IN MON. BOX.
"C" = RAILROAD SPIKE SET.
"D" = 5/8" X 30" IRON BAR SET.
"E" = WOOD COR. POST

SURVEYED BY Gordon L. Geeslin
GORDON L. GEESLIN
REGISTERED SURVEYOR
NO 5372

AUFDERHAAR SURVEY
PART OF THE N.E. 1/4 OF SECTION 6,
TOWN 6 SOUTH, RANGE 5 EAST (WASHINGTON TWP.), AUGLAIZE COUNTY, OHIO.

JUNE 20, 1986

SCALE 1" = 100'

Signature by a representative of the County Health Dept. denotes compliance with Health Regulations.
Signed: _____ Date: _____

Signature by a representative of the Auglaize County Regional Planning Commission denotes approval of this plat.
Signed: _____ Date: _____

Signature by a representative of City with 3 mile limit jurisdiction or Twp. Trustees or Village with zoning jurisdiction denotes approval of this plat. Signed: _____
or political S. D. of: _____ Date: _____

Signature by a representative of the County Engineer's Dept. denotes that this plat meets tax map plat requirements.
Signed: _____ Date: _____

GORDON L. GEESLIN
LAND SURVEYOR
CELINA, OHIO

Client VERYL CISCO
County AUGLAIZE Twp. WASHINGTON Sec. 6
Drawn by G.G. Scale 1" = 100' Drwg. No. _____
Checked by _____ Date 6-20-86
Sheet 1 of 1 G-750 (T 6 S; R 5 E)