


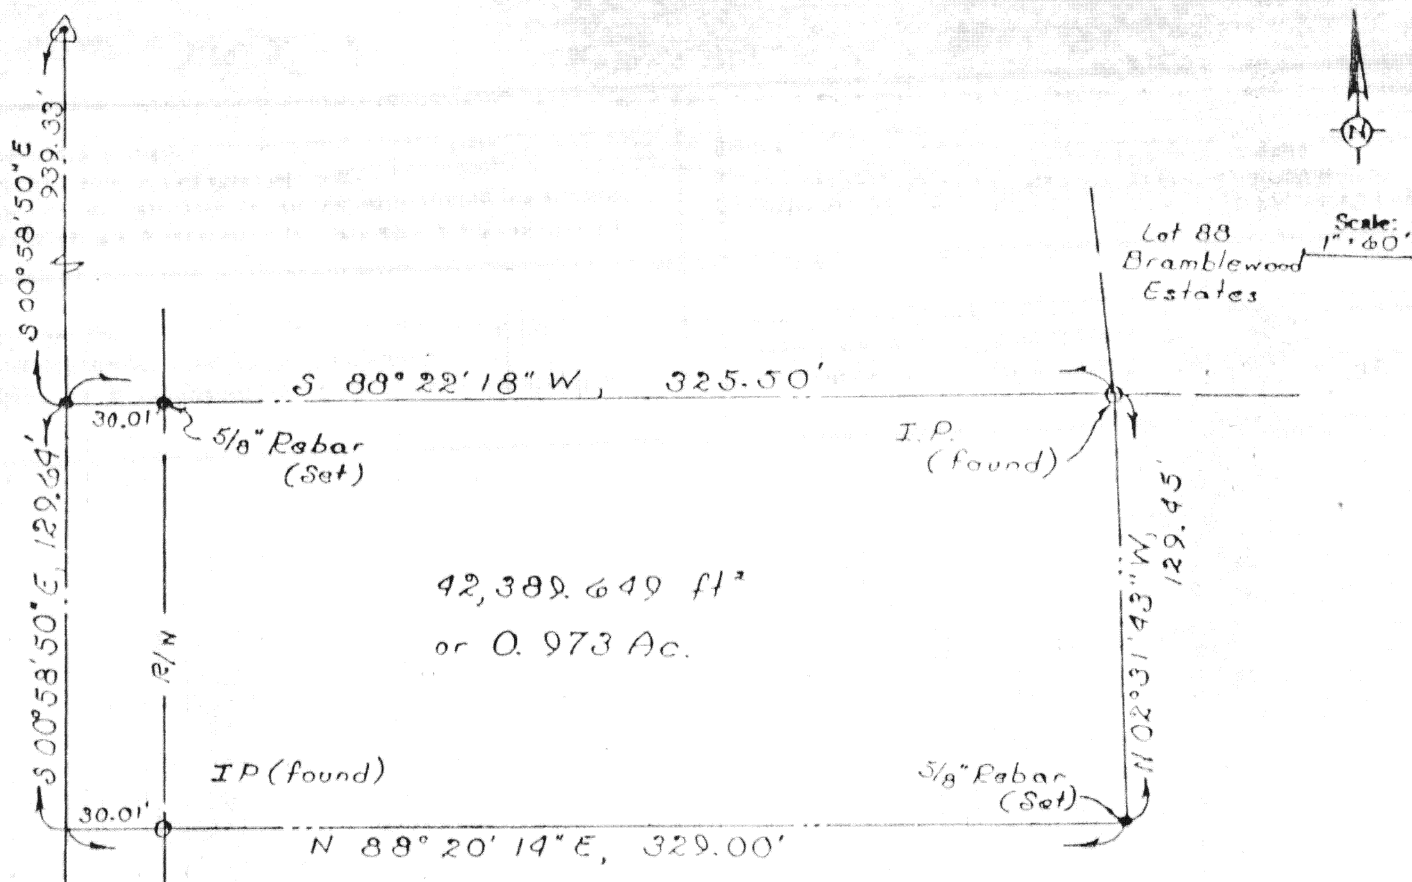


H.C.F. Inc.
228/344

DESCRIPTION

Situate in the City of Wapakoneta, County of Auglaize and the State of Ohio and being part of the west half of the Northwest quarter of Section 29, T-5-S, R-6-E, and being the south portion of Tract No. 1 as described in a Certificate of Transfer recorded in Volume 217, Page 678 of the Deed Records of said County and being more particularly described as follows:

Commencing at the northwest corner of said Northwest quarter of said Section 29; thence S 00° 58' 50" E with the west line of said Northwest quarter (also the centerline of State Route 501), 939.33 feet to a point and the PLACE OF BEGINNING thence continuing S 00° 58' 50" E with said west line and centerline, 129.64 feet to a point; thence N 88° 20' 14" E (passing through an iron pipe found at 30.01 feet), 329.00 feet to a 5/8 inch rebar set; thence N 02° 31' 43" W, 129.45 feet to an iron pipe found at the southwest corner of Lot No. 88 in Bramblewood Estates; thence S 88° 22' 18" W (passing through a 5/8 inch rebar set at 295.49 feet), 325.50 feet to the PLACE OF BEGINNING containing 42,389.649 square feet or 0.973 acre more or less and subject to all highways, legal easements of record and restrictions of record or currently in force.

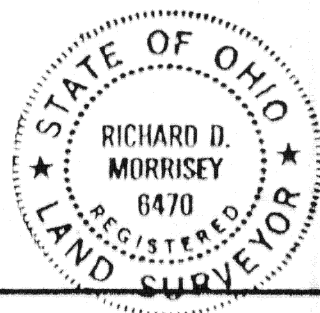

Signature by a representative of the County Health Dept. denotes compliance with Health Regulations.
Signed: _____ Date: _____

Signature by a representative of the Auglaize County Regional Planning Commission denotes approval of this plat.
Signed: _____ Date: _____

Signature by a representative of City with 3 mile limit jurisdiction or Twp. Trustees or Village with zoning jurisdiction denotes approval of this plat. Signed: _____ Date: _____
for political S. D. of: _____

Signature by a representative of the County Engineer's Dept. denotes that this plat meets tax map plat requirements.
Signed: _____ Date: _____

Client Raymond F. Zink
County Auglaize Twp. Duchowest Sec. 29
Drawn by EDM Scale 1"=60' Drwg. No. _____
Checked by rdm Date 12/20/85
Sheet 1 of 1 G-793 (T-5-S-R-6-E)