


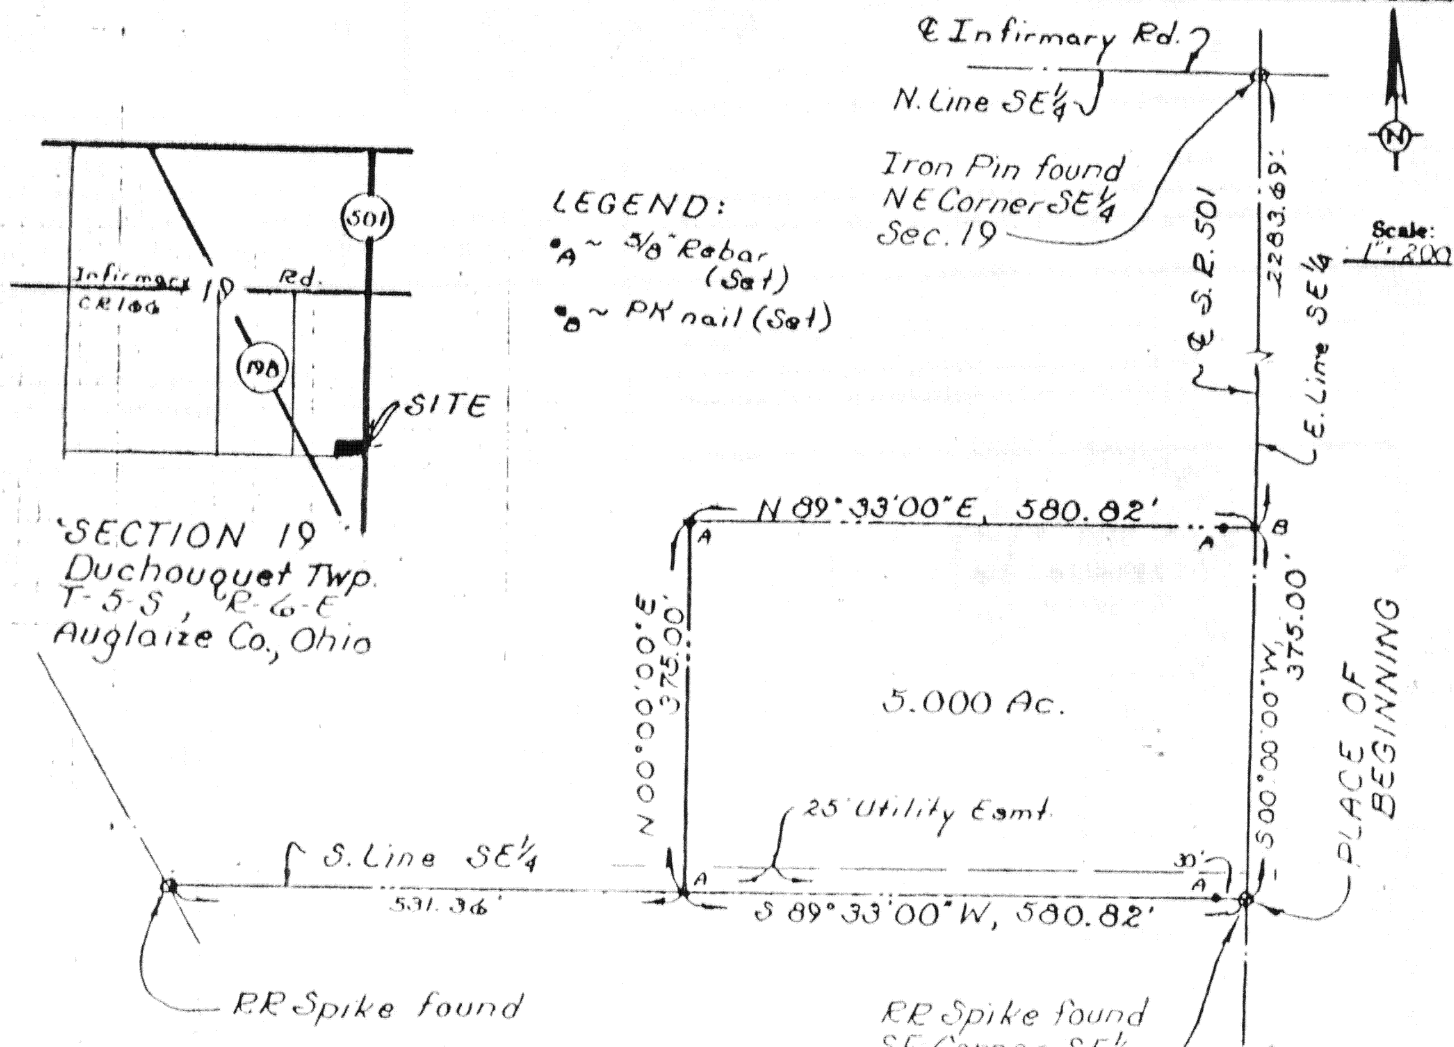


Being a parcel of land situate in the Township of Duchouquet, County of Auglaize, State of Ohio, to-wit:

Being a parcel of land situate in the east half of the Southeast quarter of Section 19, T-5-S, R-6-E, Duchouquet Township, Auglaize County, Ohio and more particularly described as follows:

BEGINNING at a railroad spike found at the southeast corner of said Southeast quarter of said Section 19; thence S 89° 33' 00" W with the south line of said Southeast quarter (passing through a 5/8 inch rebar set at 375.00 feet), 580.82 feet to a 5/8 inch rebar set; thence N 00° 00' 00" E parallel with the east line of said Southeast quarter, 375.00 feet to a 5/8 inch rebar set; thence N 89° 33' 00" E parallel with said south line of said Southeast quarter (passing through a 5/8 inch rebar set at 580.82 feet), 580.82 feet to a PK nail set on the east line of said Southeast quarter (also the centerline of State Route 501); thence S 00° 00' 00" W with said east line and centerline, 375.00 feet to the PLACE OF BEGINNING containing 5.000 acres more or less and subject to all highways and other legal easements of record.

Richard D. Morrissey, Registered Professional Surveyor, No. 6470

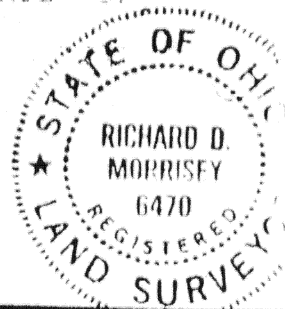

Signature by a representative of the County Health Dept. denotes compliance with Health Regulations.
Signed: _____ Date: _____

Signature by a representative of the Auglaize County Regional Planning Commission denotes approval of this plat.
Signed: _____ Date: _____

Signature by a representative of City with 3 mile limit jurisdiction or Twp. Trustees or Village with zoning jurisdiction denotes approval of this plat. Signed: _____
for political S. D. of: _____ Date: _____

Signature by a representative of the County Engineer's Dept. denotes that this plat meets tax map plat requirements.
Signed: _____ Date: _____

Richard D. Morrissey
LS 6470

Client Paul Brewer to Thomas Freytag
County Auglaize Twp. Duchouquet Sec. 19
Drawn by RDM Scale 1"=200' Drwg. No. _____
Checked by rdm Date _____
Sheet 1 of 1 6-794 (T-5-S; R-6-E)