


LYNWOOD PARK ADDITION

TO THE CITY OF WAPAKONETA, OHIO

LOTS Nos. 1626, 1627, 1628, 1629,
1630, 1631, 1632, 1633, 1632, 1653,
1654, 1655, 1656, 1657, 1658, 1659,
1660, 1661, 1662 AND 1663.

Scale:

2' PLUM STREET 50' R/W

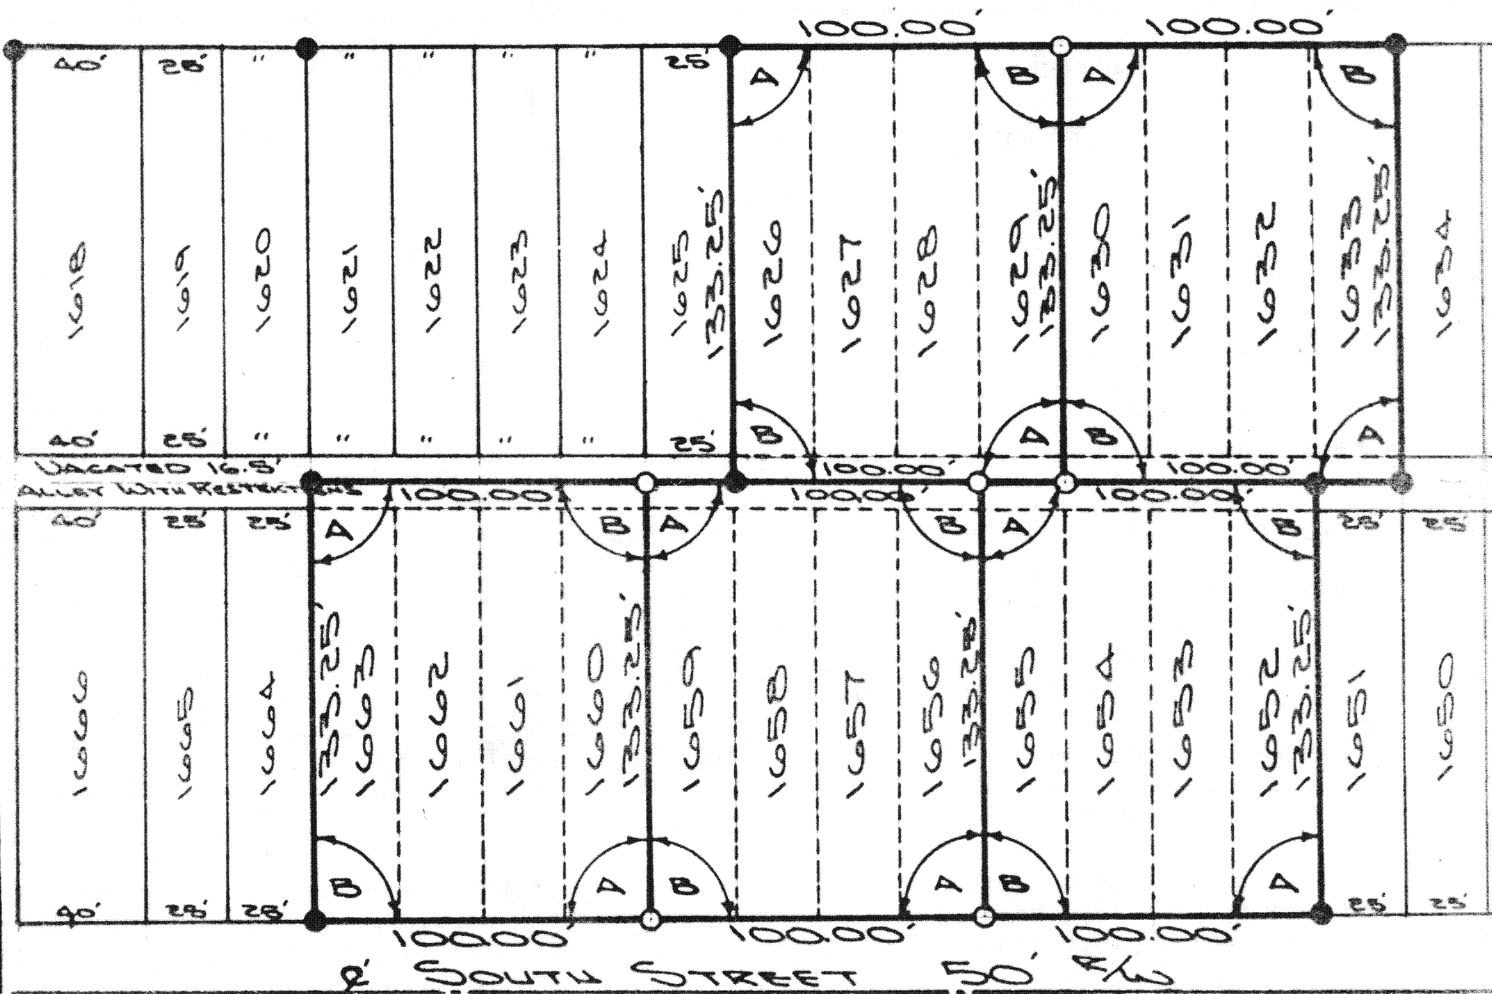

LEGEND

- O IRON PIN SET
- IRON PIPE FOUND FROM PREVIOUS SURVEY

ANGLES

A = 89° 36'
B = 90° 24'

This plat represents an interior split of a boundary survey performed by Kuck and Morrissey, Inc., Lima, Ohio, dated 6/20/81 in the Lynwood Park Addition to the City of Wapakoneta, Ohio. The accuracy of this survey is limited to within the boundary of the above mentioned survey. All exterior iron pipes were found, interior angles checked as did all distances. Previous deed references: Vol. 173, pg. 249, Vol. 181, pg. 73 and Vol. 173, pg. 113. Vacation of the public alley by ord. No. 81-17. This survey is recorded in Survey Book H, page 7 in the Auglaize County Eng. Office.

ATTEST: John W. Jauert
John W. Jauert
Professional Surveyor No. 6920

Signature by a representative of the County Health Dept. denotes compliance with health regulations.
Signed: _____ Date: _____

Signature by a representative of the Auglaize County Regional Planning Commission denotes approval of this plat.
Signed: _____ Date: _____

Signature by a representative of City with 3 mile limit jurisdiction or Twp. Trustees or Village with zoning jurisdiction denotes approval of this plat. Signed: _____ Date: _____
for political S. D. of: _____

Signature by a representative of the County Engineer's Dept. denotes that this plat meets tax map plat requirements.
Signed: _____ Date: _____

JAUERT
SURVEYING

Client BUD LEMMERT
County AUGLAIZE Twp. DUCHOUQUET Sec. 8
Drawn by J. JAUERT Scale 1" = 60' Drwg. No. 86-226
Checked by _____ Date OCT. 30, 1986
Sheet _____ of _____ (T 58; R 68)