



**SURVEY OF LOT N^o 77 IN
BRAMBLEWOOD ESTATES, PT. N.W. 1/4,
SECTION 29, DUCHOUQUET TOWNSHIP,
AUGLAIZE COUNTY, OHIO.**

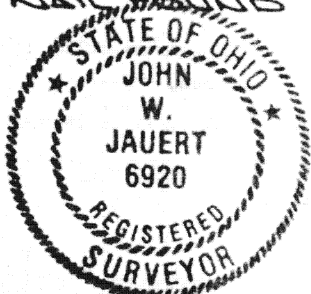

Scale:

56 57 58 59 60

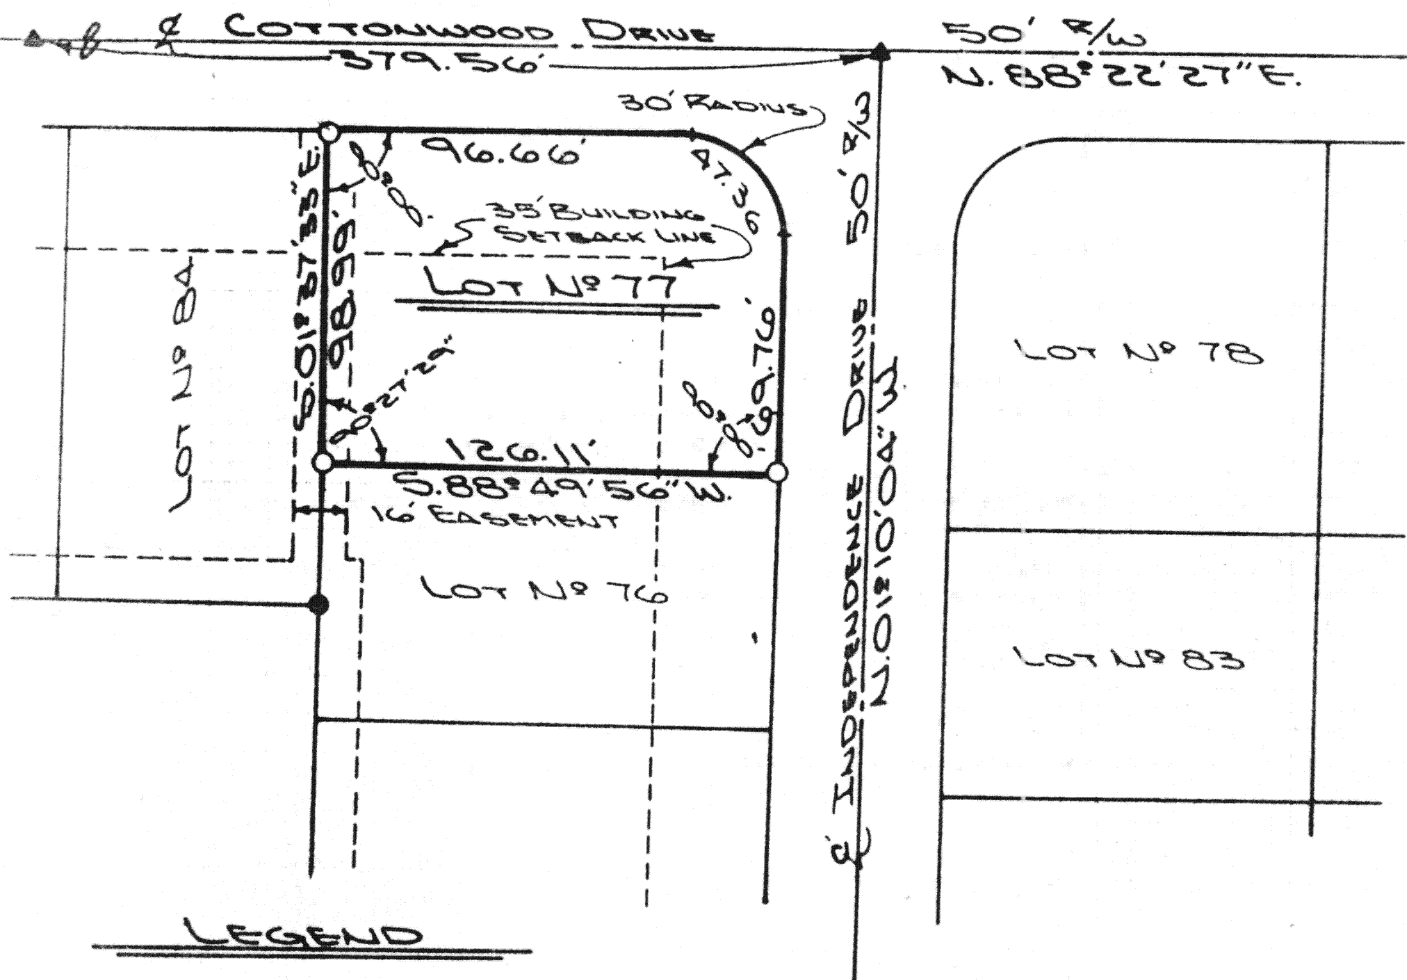

ATTEST:

[Signature]
JOHN W. JAUERT
PROFESSIONAL SURVEYOR
N^o 6920

**THIS PLAT IS RECORDED IN SURVEY BOOK "H", PAGE 61,
IN THE AUGLAIZE COUNTY ENGINEER'S OFFICE.**

Signature by a representative of the County Health Dept.
denotes compliance with Health Regulations.
Signed: _____ Date: _____

Signature by a representative of the Auglaize County Regional
Planning Commission denotes approval of this plat.
Signed: _____ Date: _____

Signature by a representative of City with 3 mile limit juris-
diction or Twp. Trustees or Village with zoning jurisdiction
denotes approval of this plat. Signed: _____
for political S. D. of: _____ Date: _____

Signature by a representative of the County Engineer's Dept.
denotes that this plat meets tax map plat requirements.
Signed: _____ Date: _____

**JAUERT
SURVEYING**

Client **RON BECKER**
County **AUGLAIZE** Twp. **DUCHOUQUET** Sec. **29**
Drawn by **J. JAUERT** Scale **800** Drwg. No. **87-245**
Checked by _____ Date **JAN. 10th, 1987**
Sheet **1** of **1** **H-61** (T.S.; R.C.E.)