


Jauert
ASSOCIATES

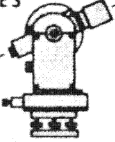



Surveying

AND LAND CONSULTING


RT.3 BOX 449 WAPAKONETA, OHIO 45895
PH. (419) 738-8962

Client: GLORIA GROSS
COUNTY Auglaize TOWNSHIP St. Marys
SECTION 17 T. 6 S., R. 4 E. DRWG. No. 87-27
DRAWN BY J. JAUERT DATE MAY 3, 198
CHECKED BY _____ SHEET 1 OF 1

SURVEY OF LOT N^o 48,
SOUTHAMOOR SHORES SUB.,
SECTION 17, T-6-S, R-4-E,
ST. MARYS TOWNSHIP, AUGLAIZE
COUNTY, OHIO.

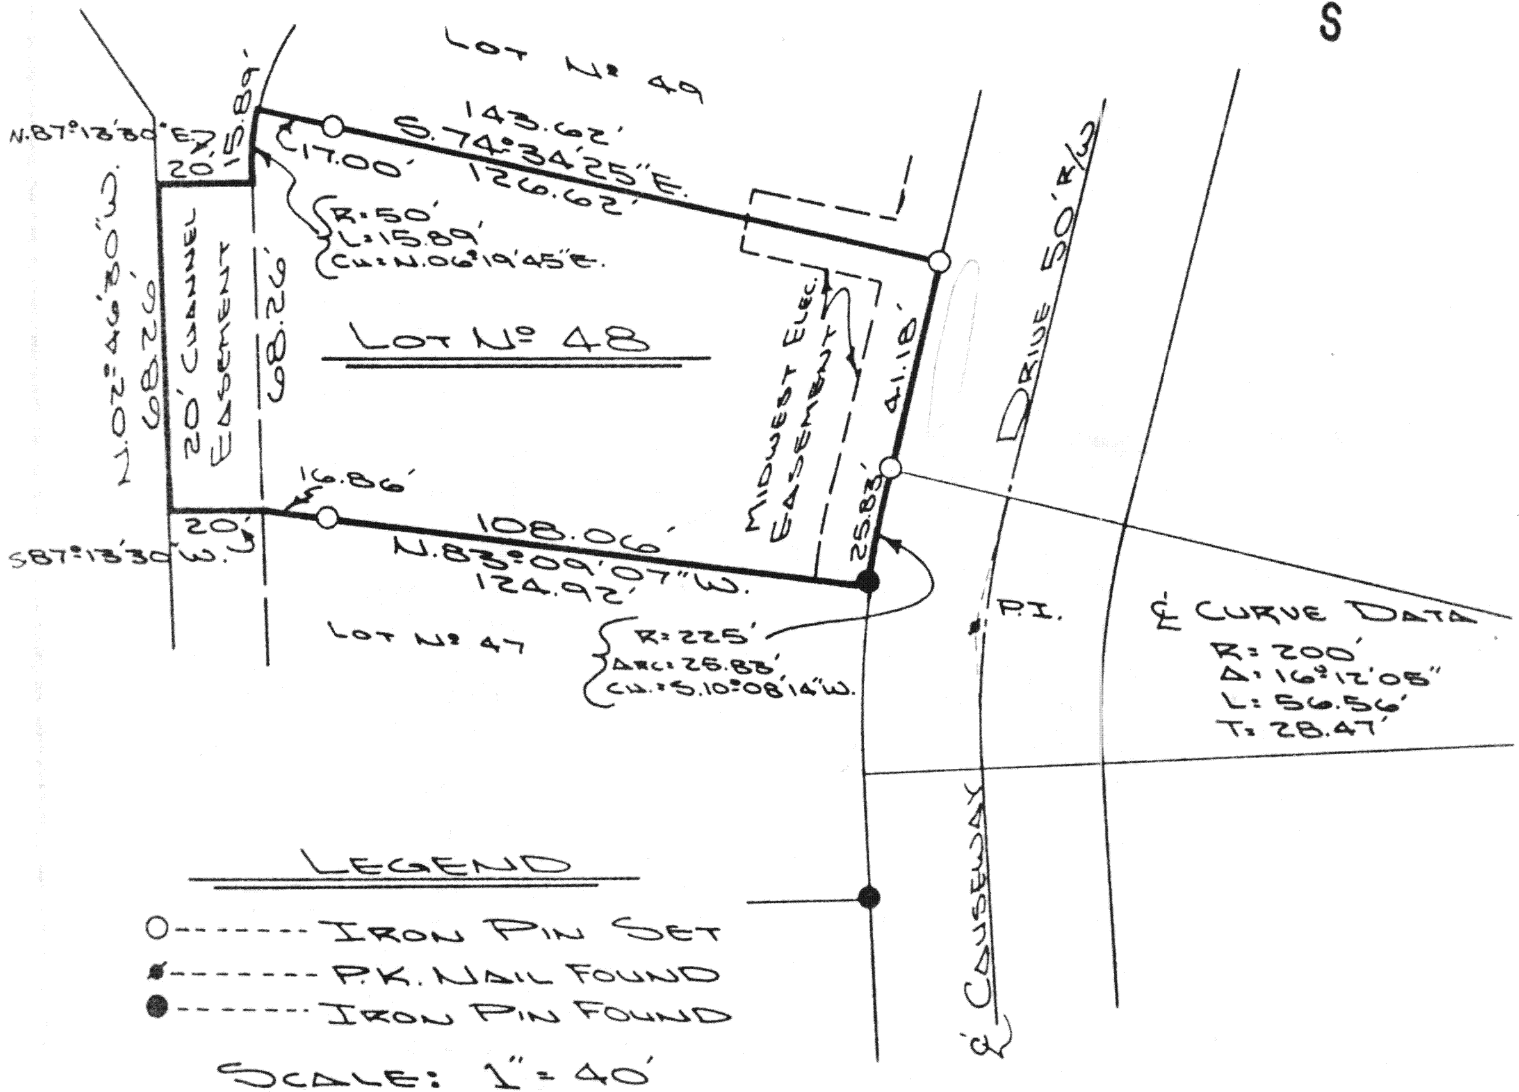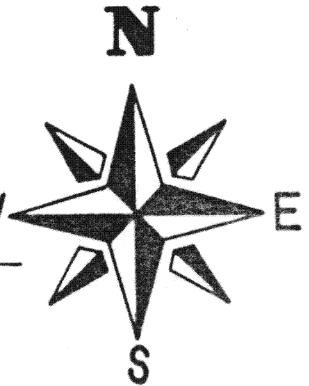

THIS SURVEY CAN BE FOUND IN SURVEY
BOOK "H", PAGE 107, IN THE AUGLAIZE
COUNTY ENGINEERS OFFICE.

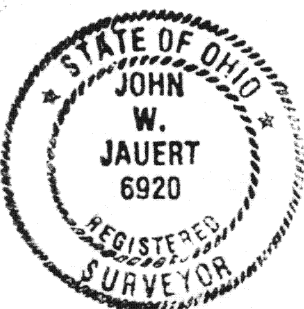

ATTEST: John W. Jauert
JOHN W. JAUERT
PROFESSIONAL
SURVEYOR NO. 6920