


Jauert
ASSOCIATES

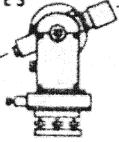

Surveying

AND LAND CONSULTING

RT.3 BOX 449 WAPAKONETA, OHIO 45895
PH. (419) 738-8962

Client: Bob Flicker


COUNTY Auglaize Township St. Marys

SECTION 17 T. 6 S., R. 4 E. DRWG. No. 87-274


DRAWN BY J. Jauert DATE 5-14-87

CHECKED BY _____ SHEET 1 OF 1

THIS SURVEY CAN BE FOUND
IN SURVEY BOOK "H", PAGE
108, IN THE AUGLAIZE
COUNTY ENGINEER'S
OFFICE.

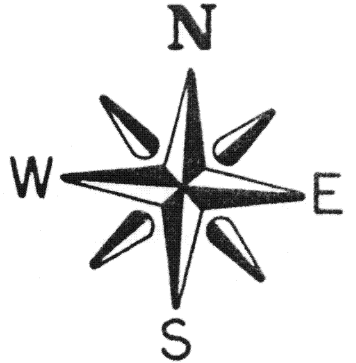

SCALE: 1" = 40'

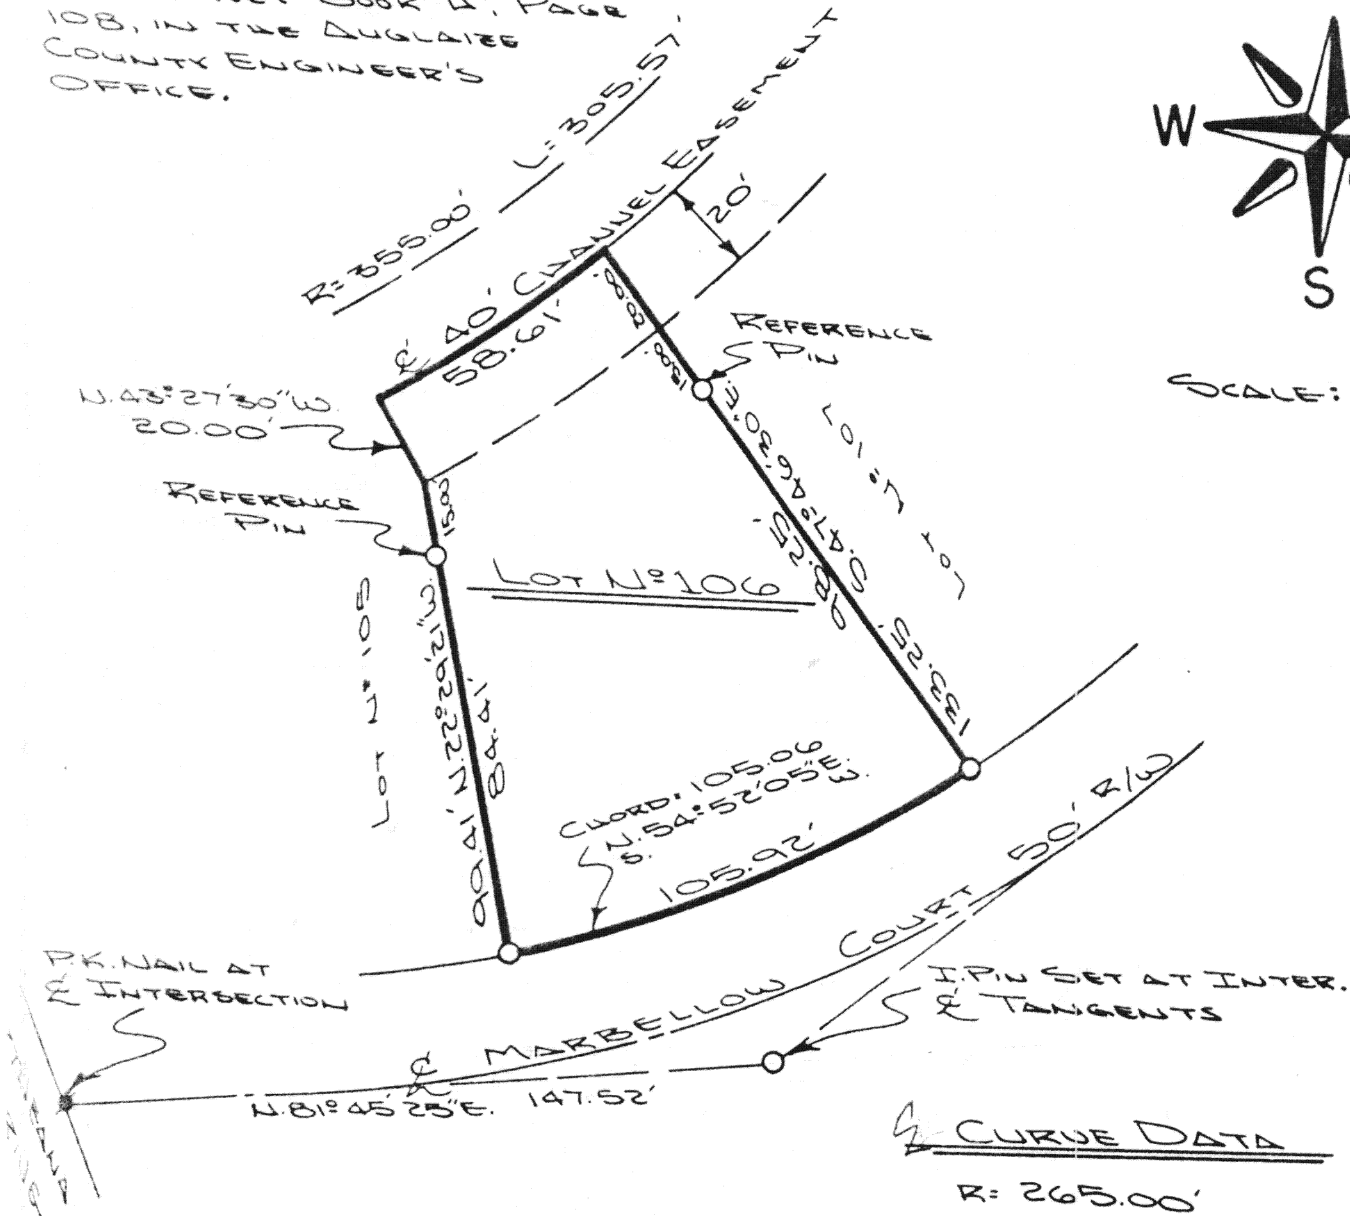

ALL "O" ARE 5/8" DIA. x 30"
IRON PINS SET.

CURVE DATA

R: 265.00'
L: 182.84'
Δ: 39° 31' 55"
T: 95.23'

FLICK "D"
SURVEY OF LOT NO. 106, SOUTHMOOR
SHORES SUBDIVISION, SECTION 17,
T-6-S, R-4-E, ST. MARYS TOWNSHIP,
AUGLAIZE COUNTY, OHIO.



ATTEST: John W. Jauert
JOHN W. JAUERT
PROFESSIONAL
SURVEYOR NO. 6920