



SURVEY OF LOT NO 61 IN BRAMBLEWOOD ESTATES, DUCHOUQUET TOWNSHIP, AUGLAIZE COUNTY, OHIO.

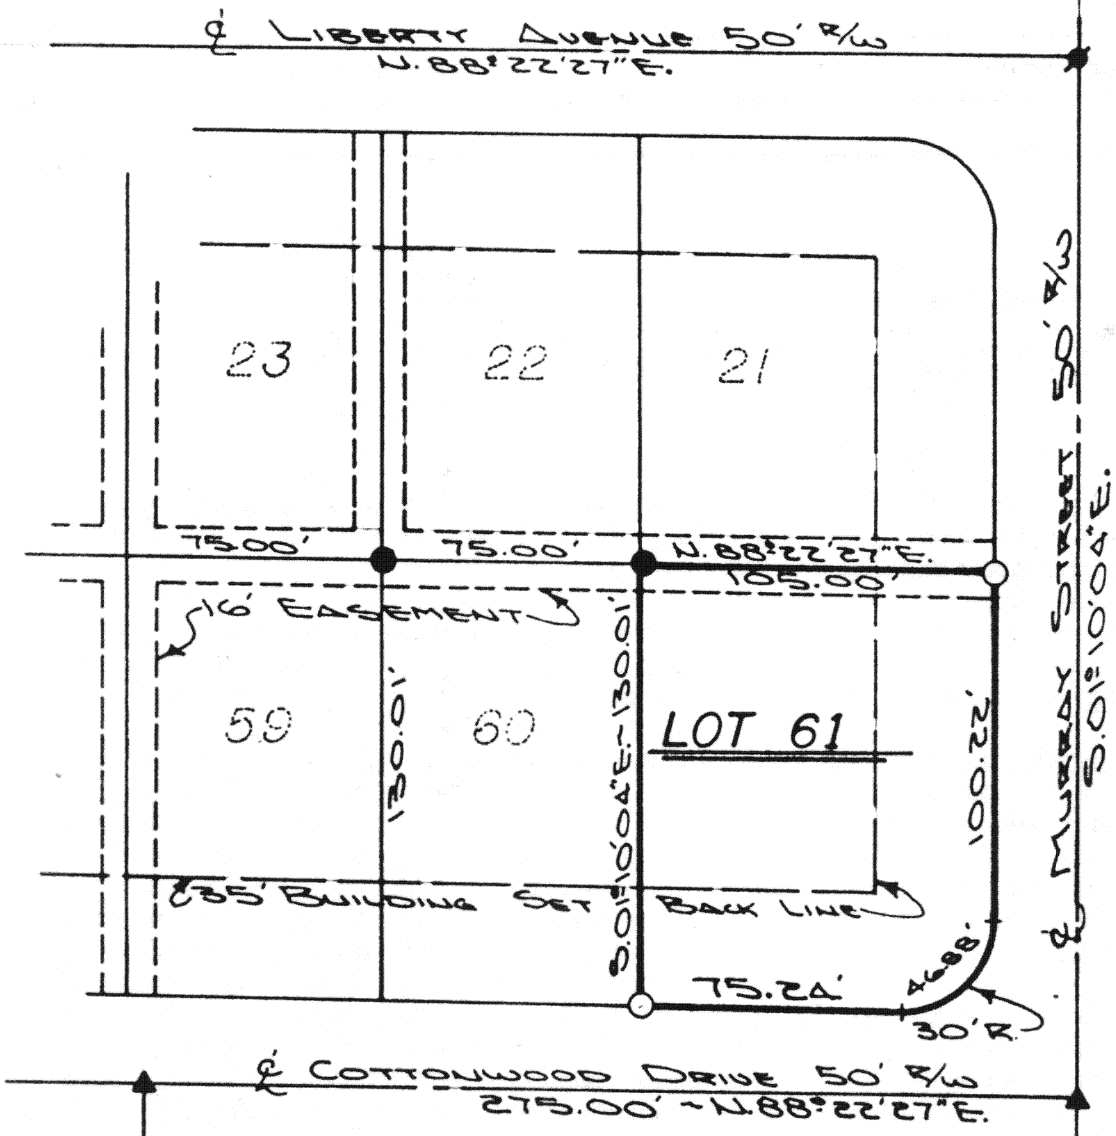


Scale:

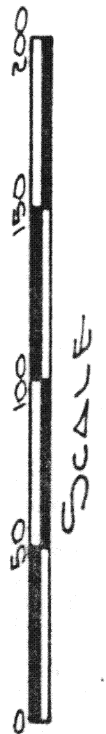

LEGEND

- IRON PIN SET
- IRON PIN FOUND
- ▲ R.R. SPIKE FOUND
- ✱ P.K. NAIL FOUND

ATTEST: *[Signature]*
JOHN W. JAUERT
PROFESSIONAL
SURVEYOR NO 6920

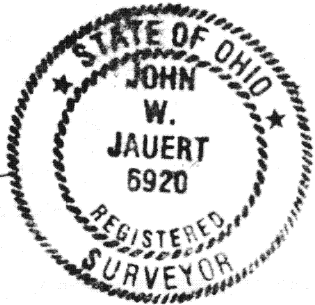

THIS PLAT IS RECORDED IN SURVEY BOOK "W",
PAGE 145, IN THE AUGLAIZE COUNTY ENGINEER'S OFFICE.

Signature by a representative of the County Health Dept.
denotes compliance with Health Regulations.
Signed: _____ Date: _____

Signature by a representative of the Auglaize County Regional
Planning Commission denotes approval of this plat.
Signed: _____ Date: _____

Signature by a representative of City with 3 mile limit juris-
diction or Twp. Trustees or Village with zoning jurisdiction
denotes approval of this plat. Signed: _____
for political S. D. of: _____ Date: _____

Signature by a representative of the County Engineer's Dept.
denotes that this plat meets tax map plat requirements.
Signed: _____ Date: _____

**JAUERT
SURVEYING**

Client RON BECKER
County AUGLAIZE Twp. DUCHOUQUET Sec. 29
Drawn by J. JAUERT Scale AS SHOWN Drwg. No. 87-300
Checked by _____ Date SEPT. 1987
Sheet 1 of 1 H-145 (T 5 S; R 6 E)