

SURVEY OF LOT N^o 201 IN THE WEST OAKS 3RD ADDITION TO THE CITY OF ST. MARKS, AUGLAIZE COUNTY, OHIO.




Scale:

3/8" DIA. HOLE DRILLED
IN CONCRETE DRIVEWAY
REF. IT. 661.00'


KIMBERLY DRIVE
50' R/W

NEIL AVENUE 50' R/W

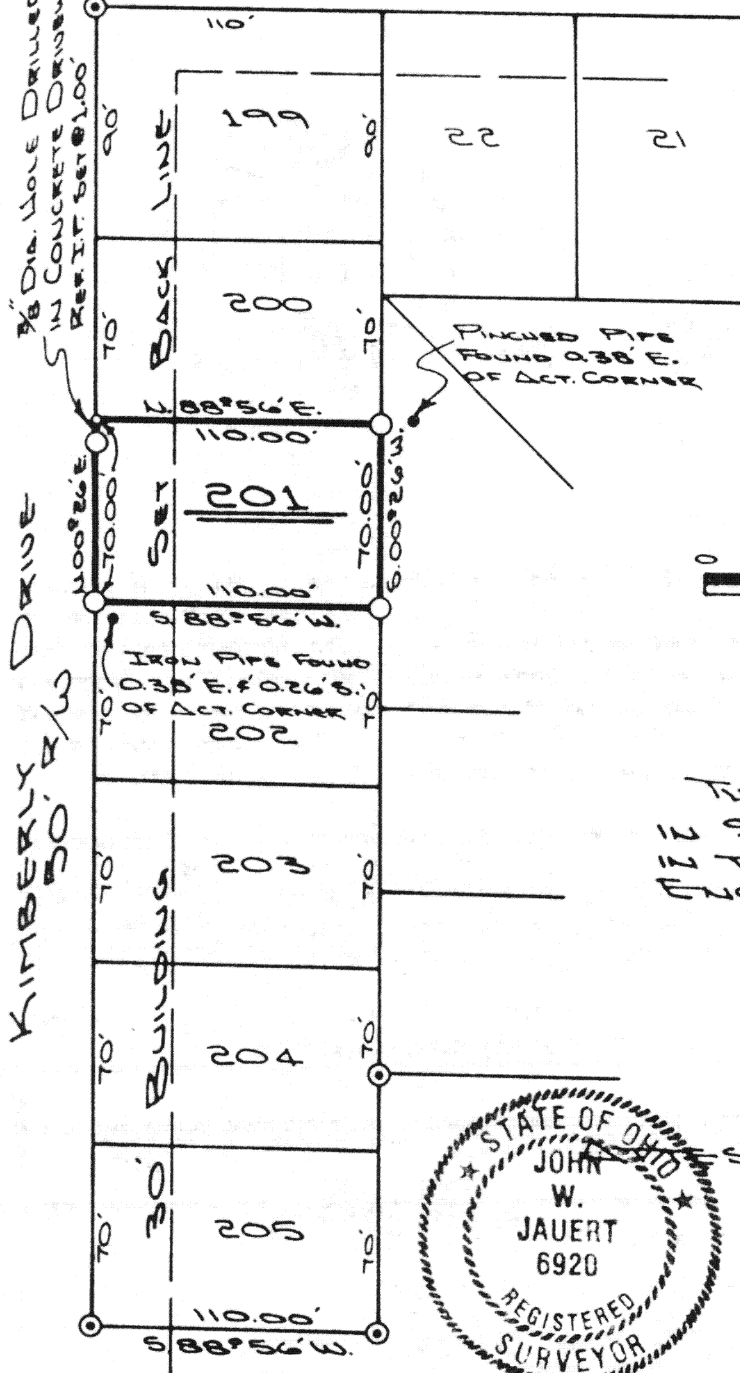


LEGEND

- IRON PIN SET
- IRON PIPE FOUND
- ⊙ CONCRETE MONUMENT

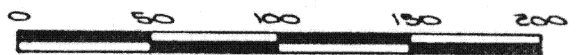

SCALE

THIS SURVEY IS RECORDED
IN SURVEY BOOK "W", PAGE 151,
IN THE AUGLAIZE COUNTY
ENGINEER'S OFFICE.

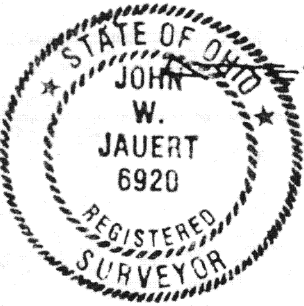

WITNESSES:

John W. Jauert
JOHN W. JAUERT
PROFESSIONAL
SURVEYOR N^o 6920

Signature by a representative of the County Health Dept.
denotes compliance with Health Regulations.
Signed: _____ Date _____

Signature by a representative of the Auglaize County Regional
Planning Commission denotes approval of this plat.
Signed: _____ Date _____

Signature by a representative of City with 3 mile limit juris-
diction or Twp. Trustees or Village with zoning jurisdiction
denotes approval of this plat. Signed: _____
for political S. D. of: _____ Date _____

Signature by a representative of the County Engineer's Dept.
denotes that this plat meets tax map plat requirements.
Signed: _____ Date _____

**JAUERT
SURVEYING**

Client TOM GROSS
County AUGLAIZE Twp. ST. MARKS Sec. _____
Drawn by J. JAUERT Scale AS SHOWN Drwg. No. 87-307
Checked by _____ Date SEPT. 1987
Sheet 1 of 1 H-151 (T 6 S; R 4 E)