



LOCATION PLAN

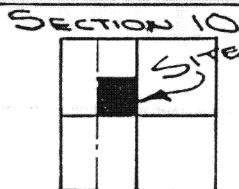


CLAY TOWNSHIP,
T-6-S, R-7-E, AUGLAIZE
COUNTY, OHIO

LEGEND

- IRON PIN SET
- △ R.R. SPIKE SET
- ▲ R.R. SPIKE FOUND
- ⊗ P.K. NAIL SET
- MONUMENT BOX

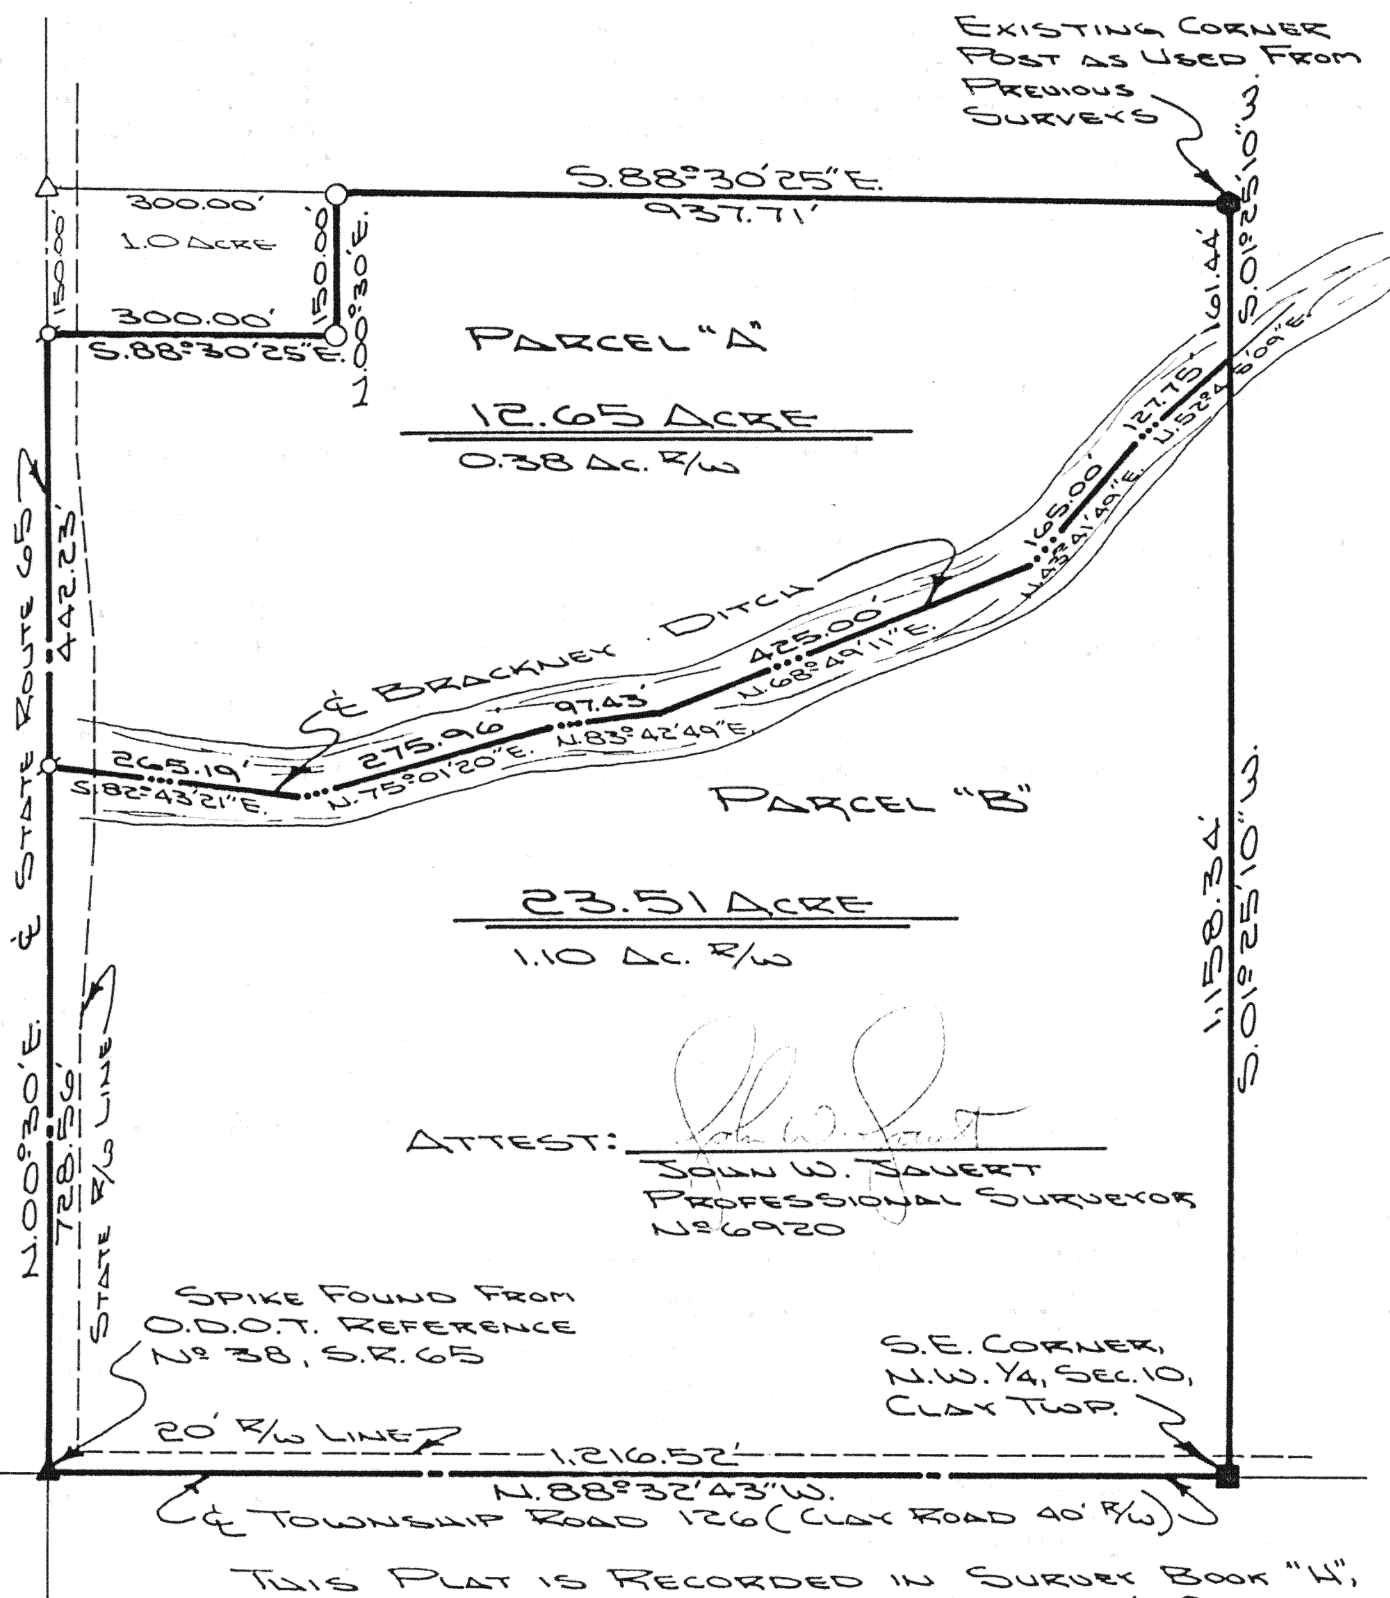

Jauert
ASSOCIATES

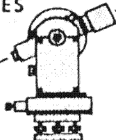

Surveying
AND LAND CONSULTING

RT. 3 BOX 449 WAPAKONETA, OHIO 45895
PH. (419) 738-8962

H-248

Client WARREN MINNICH
County AUGLAIZE Township CLAY
Section 10 T. 6 S., R. 7 E. Drwg. No. 88-357
Drawn By J. JAUERT Date MAY, 1988
Scale 1"=200' Sheet 1 of 3