



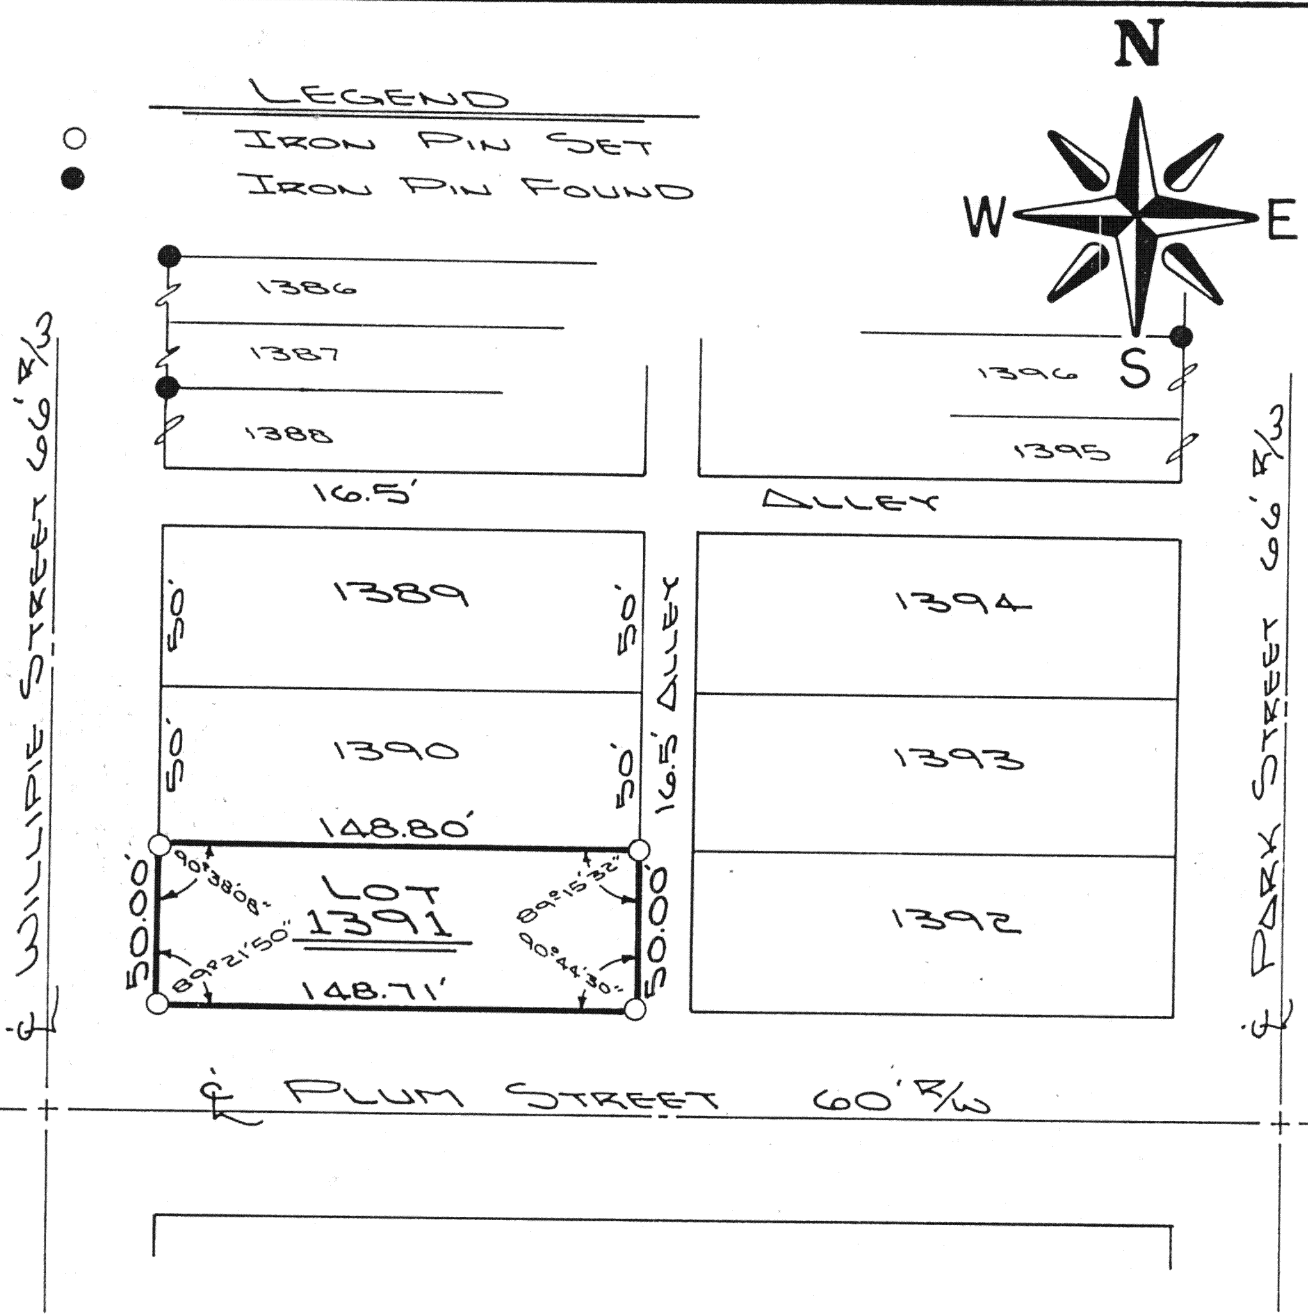

SURVEY OF LOT N^o 1391
IN THE BROWN'S ADDITION
TO THE CITY OF WAPAKONETA,
AUGLAIZE COUNTY, OHIO.

THIS PLAT IS RECORDED
IN SURVEY BOOK "L", Pg. 417,
IN THE AUGLAIZE COUNTY
ENGINEER'S OFFICE.

PLAT OF M. BROWN'S ADDITION
TO THE CITY OF WAPAKONETA,
FILED MARCH 6th, 1903. SEE
SURVEY BOOK 2, PAGE 57.
EXISTING DEED: Vol. OR 53, Pg. 434

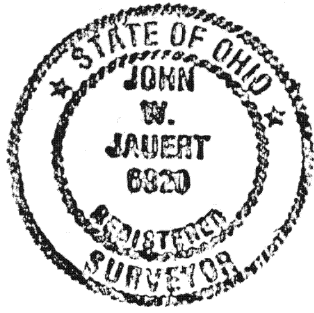

ATTEST:
JOHN W. JAUERT
PROFESSIONAL
SURVEYOR N^o 6920



RT. 3 BOX 449 WAPAKONETA, OHIO 45895
PH. (419) 738-8962

Client WAYNE BOWERSOCK
County AUGLAIZE Township DUCHOUQUET
Section 32 T. 5 S., R. 6 E. Drwg. No. 89-452
Drawn By J. JAUERT Date 4-19-89
Scale 1"=60' Sheet 1 of 1