

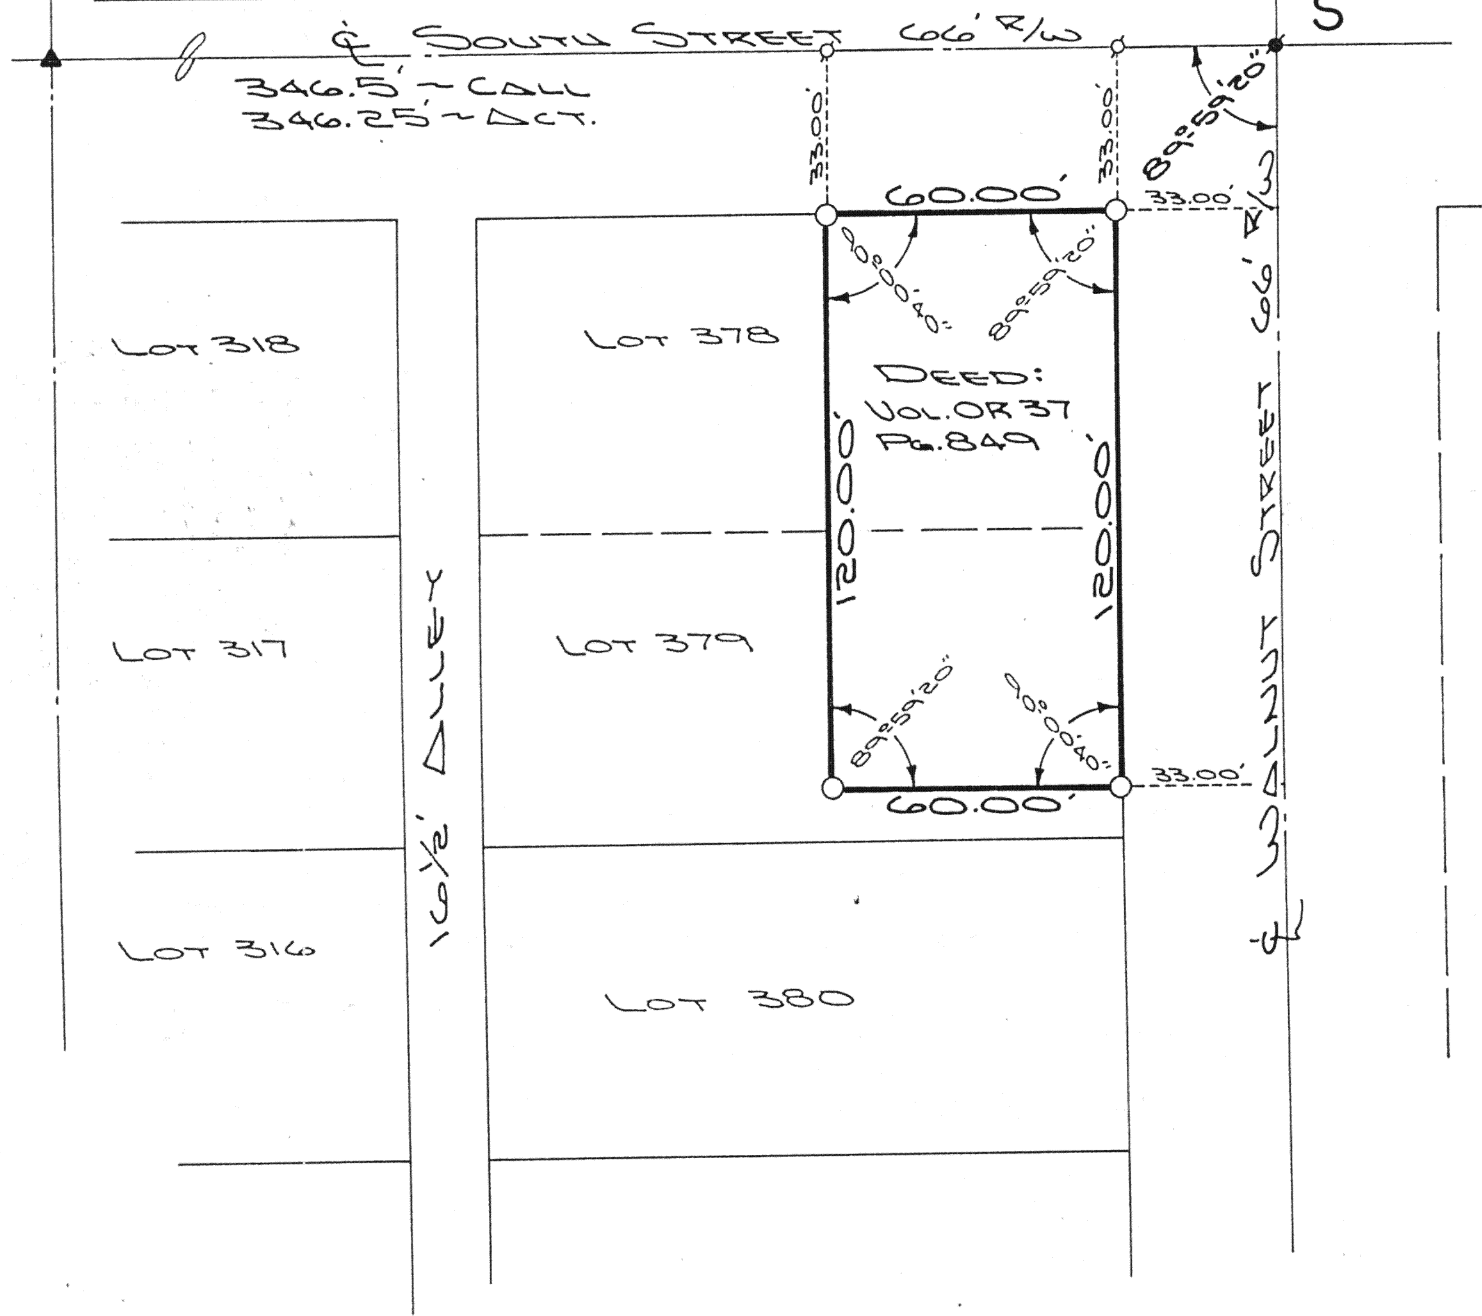


BEING PART OF LOTS No
378 & 379 IN THE KOOP,
BOESCHE AND KOOPS SOUTH
ADDITION TO THE VILLAGE OF
NEW BREMEN, OHIO.

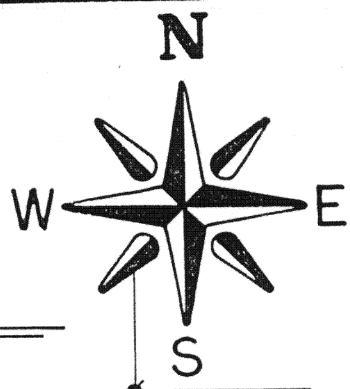

LEGEND

- IRON PIN SET
- ▲ R.R. SPIKE FOUND
- P.K. NAIL FOUND
- ⊗ P.K. NAIL SET

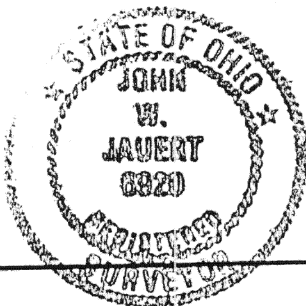

THIS PLAT IS RECORDED
IN SURVEY BOOK "U", PAGE 421,
IN THE AUGLAIZE COUNTY ENG.
OFFICE.

THERE IS AN APPARENT
ENCROACHMENT ON THE WEST
PROPERTY LINE OF THIS PARCEL
BY THE HOUSE ADJACENT WEST.
LEGAL ADVICE IS RECOMMENDED.

ATTEST:

John W. Jauert
JOHN W. JAUERT
PROFESSIONAL
SURVEYOR No 6920

Jauert
ASSOCIATES

Surveying

AND LAND CONSULTING

RT.3 BOX 449 WAPAKONETA, OHIO 45895
PH. (419) 738-8962

Client LARRY SCHARFENBERGER
County AUGLAIZE Township GERMAN
Section 14 T. 7 S., R. 4 E. Drwg. No. 89-450
Drawn By J. JAUERT Date 5-6-89
Scale 1" = 40' Sheet 1 of 1