
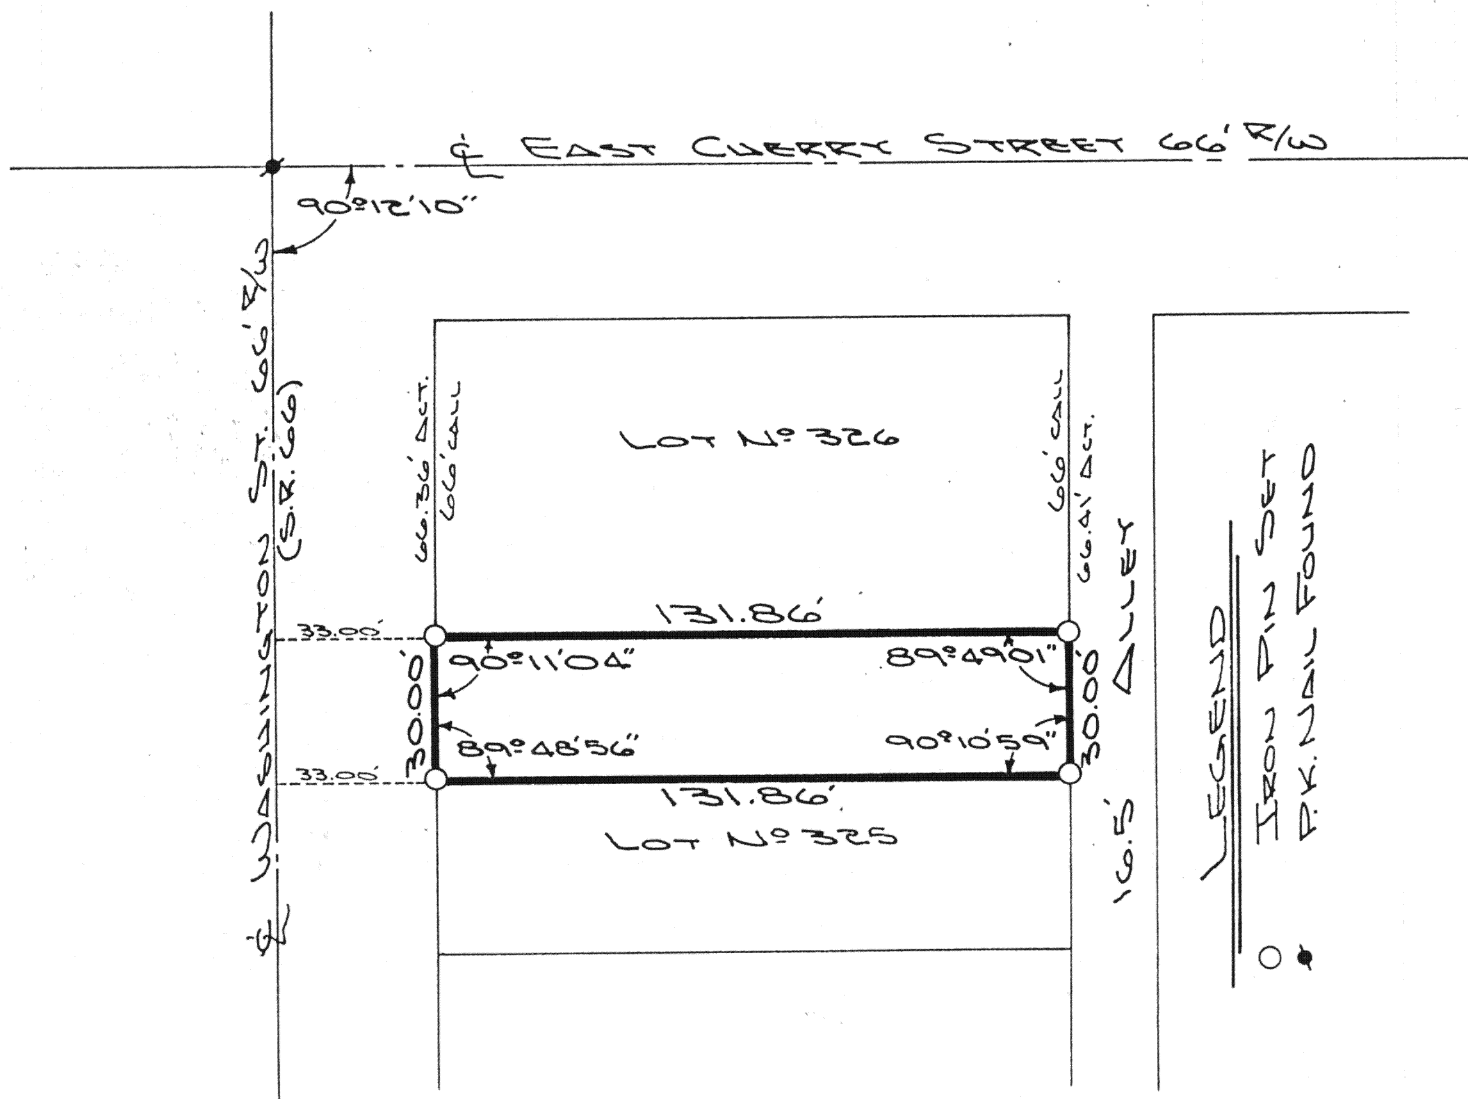



SURVEY OF THE 30 FEET  
OFF THE ENTIRE NORTH END  
OF LOT N<sup>o</sup> 325 OF THE J.B.  
KOOFS SOUTH ADDITION TO  
THE VILLAGE OF NEW BREMEN,  
AUGLAIZE COUNTY, OHIO.

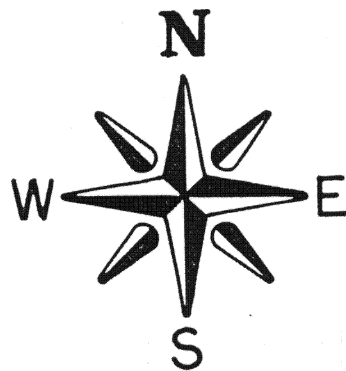

NOTE:

SURVEYED ENTIRE  
BLOCK AND PRORATED  
LOTS.

THIS PLAT IS RECORDED IN  
SURVEY BOOK "H", PAGE 441,  
IN THE AUGLAIZE COUNTY  
ENGINEER'S OFFICE.

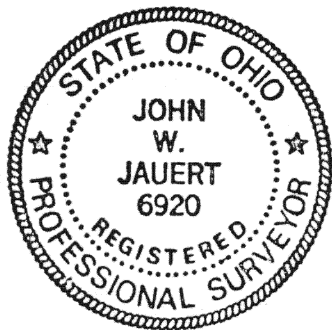

ATTEST:

*John W. Jauert*  
JOHN W. JAUERT  
PROFESSIONAL  
SURVEYOR N<sup>o</sup> 6920

**Jauert**  
ASSOCIATES

**Surveying**

AND LAND CONSULTING

RT.3 BOX 449 WAPAKONETA, OHIO 45895  
PH. (419) 738-8962

Client LARRY SCHARFENBERGER

County AUGLAIZE Township GERMAN

Section 14 T. 7 S., R. 4 E. Drwg. No. 89-468

Drawn By J. JAUERT Date JULY, 1989

Scale 1"=40' Sheet 1 of 1