



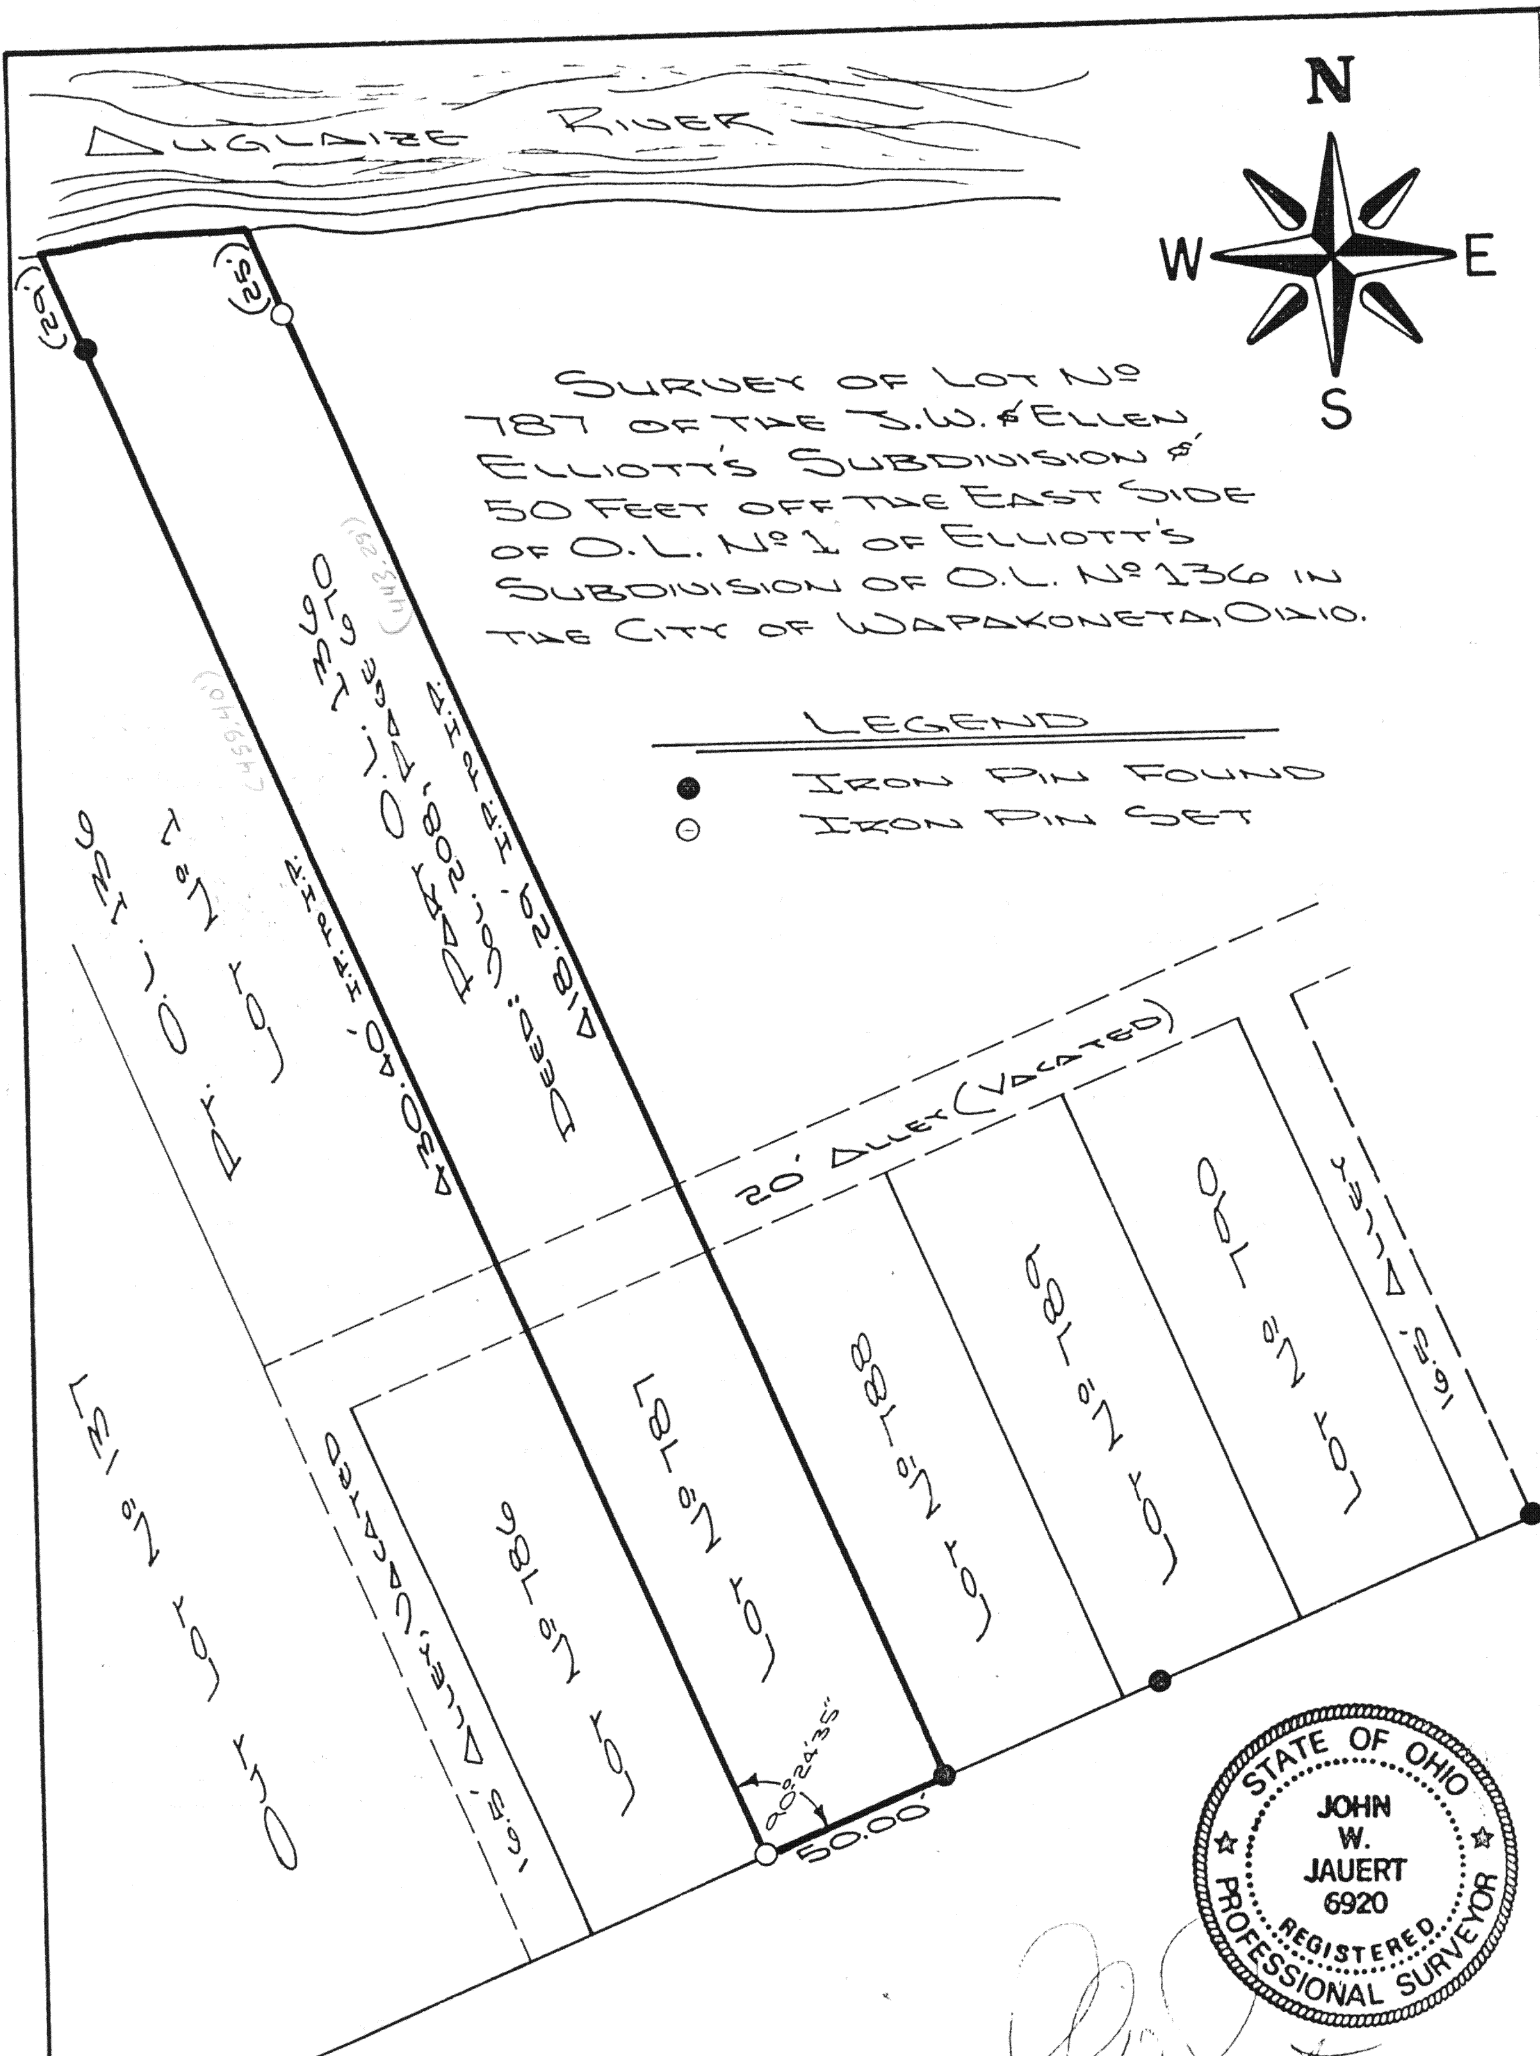

THIS PLAT IS RECORDED
 IN SURVEY BOOK "N", P. 465,
 IN THE AUGLAIZE COUNTY
 ENGINEER'S OFFICE.

ATTEST: *John W. Jauert*
JOHN W. JAUERT
PROFESSIONAL
SURVEYOR N° 6920

Jauert
 ASSOCIATES

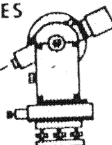

Surveying
 AND LAND CONSULTING

RT. 3 BOX 449 WAPAKONETA, OHIO 45895
 PH. (419) 738-8962

H-465

Client HAUSS-HELMS FOUNDATION
 County AUGLAIZE Township DUCHOUQUET
 Section 29 T. 5 S., R. 6 E. Drwg. No. 89-478
 Drawn By J. JAUERT Date JULY, 1989
 Scale 1"=50' Sheet 1 of 1